


(24)

claimed by Joseph Jinkens

State Boundary

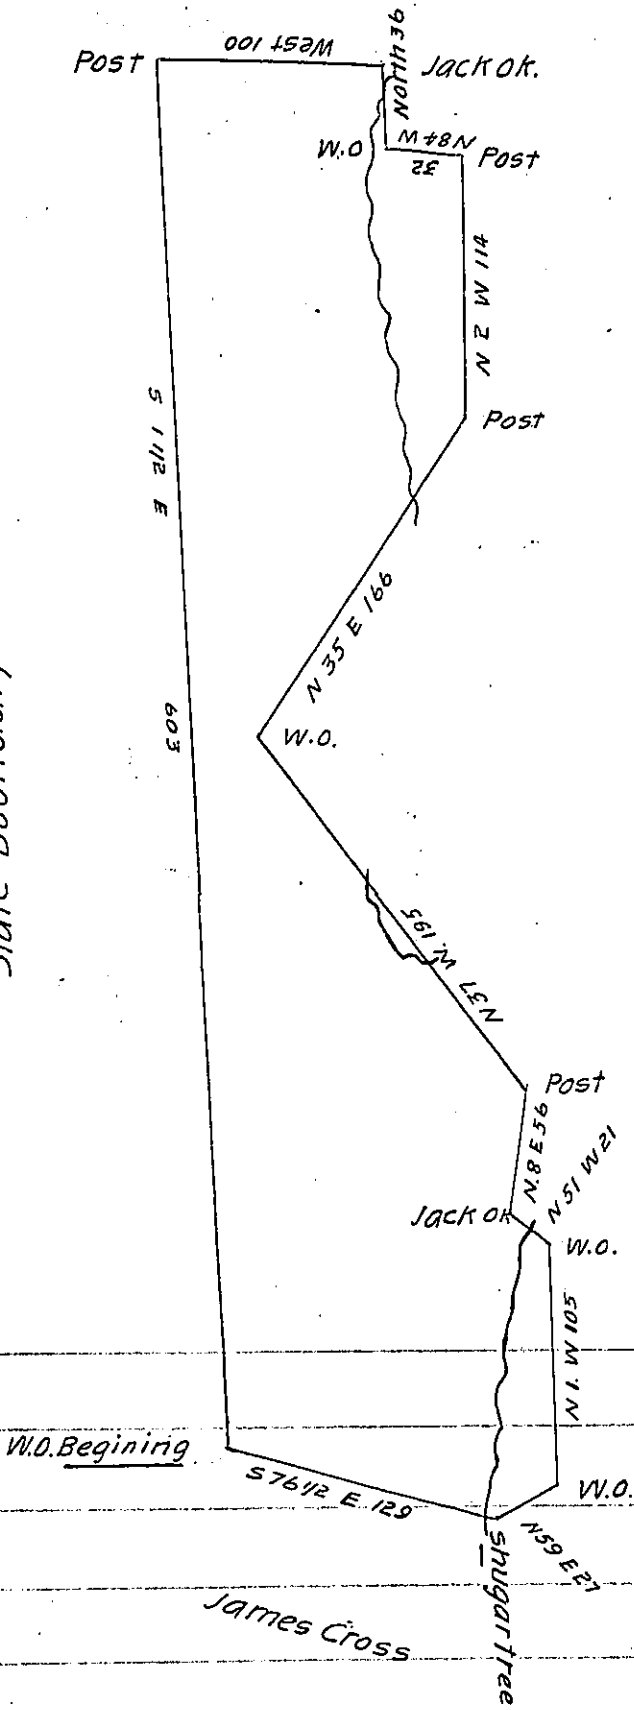

Hugh Miller . . . James Miller . . . Joseph Jinkens . . .

The above is a Draft of a tract of land Surveyed August 26th 1802  
 in pursuance of a Warrant Granted to Michal Closs Dated May 10th 1802  
 Situate on the North branch of Kings Creek in Hanover Township and  
 Beaver County Containing 404 acres & 128 perches with allowance of 6  
 per Cent.

Ja<sup>s</sup> Carothers D.S.

Samuel Cochran, Esq<sup>r</sup> S.G.

IN TESTIMONY that the above is a copy of the original remaining on file in  
 the Department of Internal Affairs of Pennsylvania, made  
 conformably to an Act of Assembly approved the 16th day of  
 February, 1833, I have hereunto set my Hand and caused  
 the Seal of said Department to be affixed at Harrisburg,  
 this Second day of MAY 1904

*Isaac D. Brown*  
 Secretary of Internal Affairs.