


C184-177

Robert Gorrett

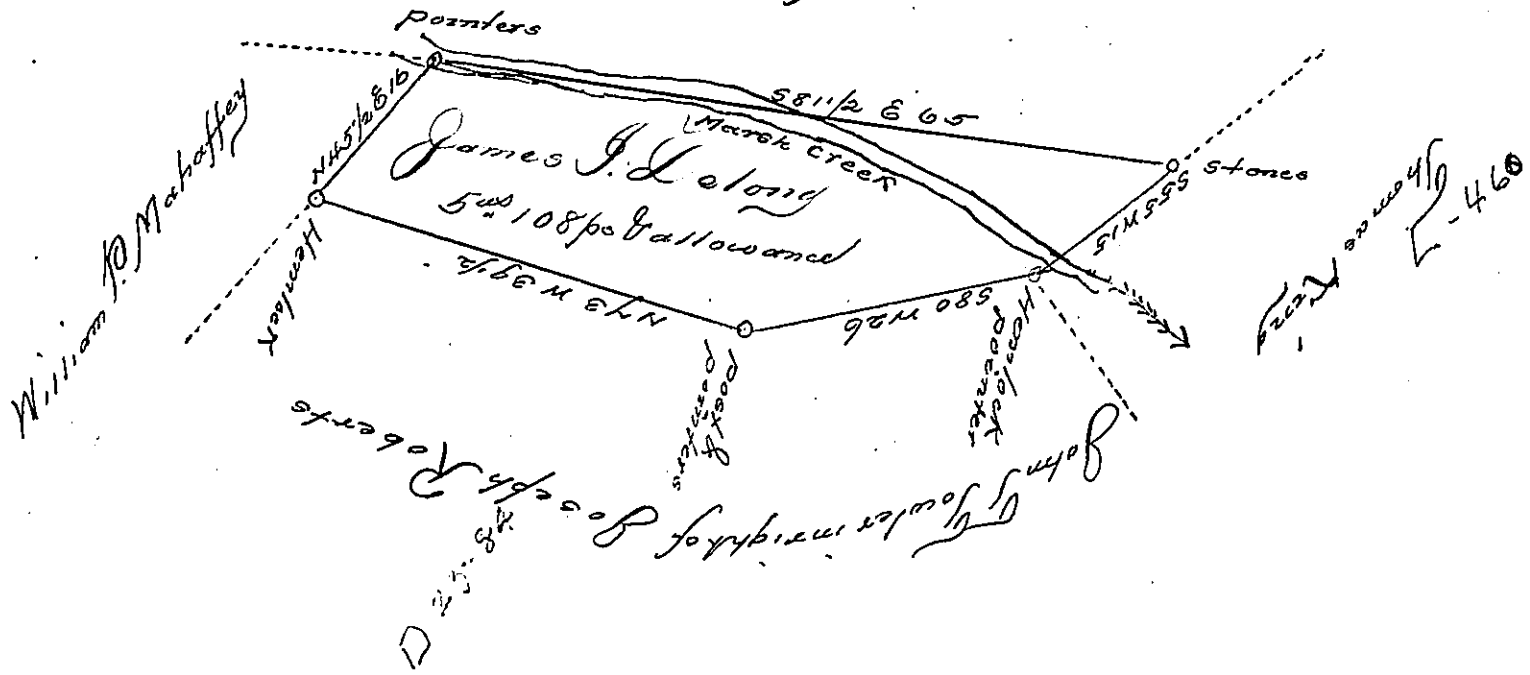

A Draft of a tract of land situated in Liberty Township in the County of Centre containing five acres and one hundred and eight perches and allowance of six per cent for roads &c. Surveyed the 24th day of January 1880, in pursuance of a warrant granted to James J. DeLong dated the 20th day of January 1880.

To the Secretary of Internal Affairs
 Joseph Deuling
 County Surveyor

IN TESTIMONY that the above is a copy of the original remaining on file in the Department of Internal Affairs of Pennsylvania, made conformably to an Act of Assembly approved the 16th day of February, 1833, I have hereunto set my Hand and caused the Seal of said Department to be affixed, at Harrisburg, this twentysixth day of July, 1907.

Isaac B. Brown
 Secretary of Internal Affairs.