


Near old Surveys

D-11-243

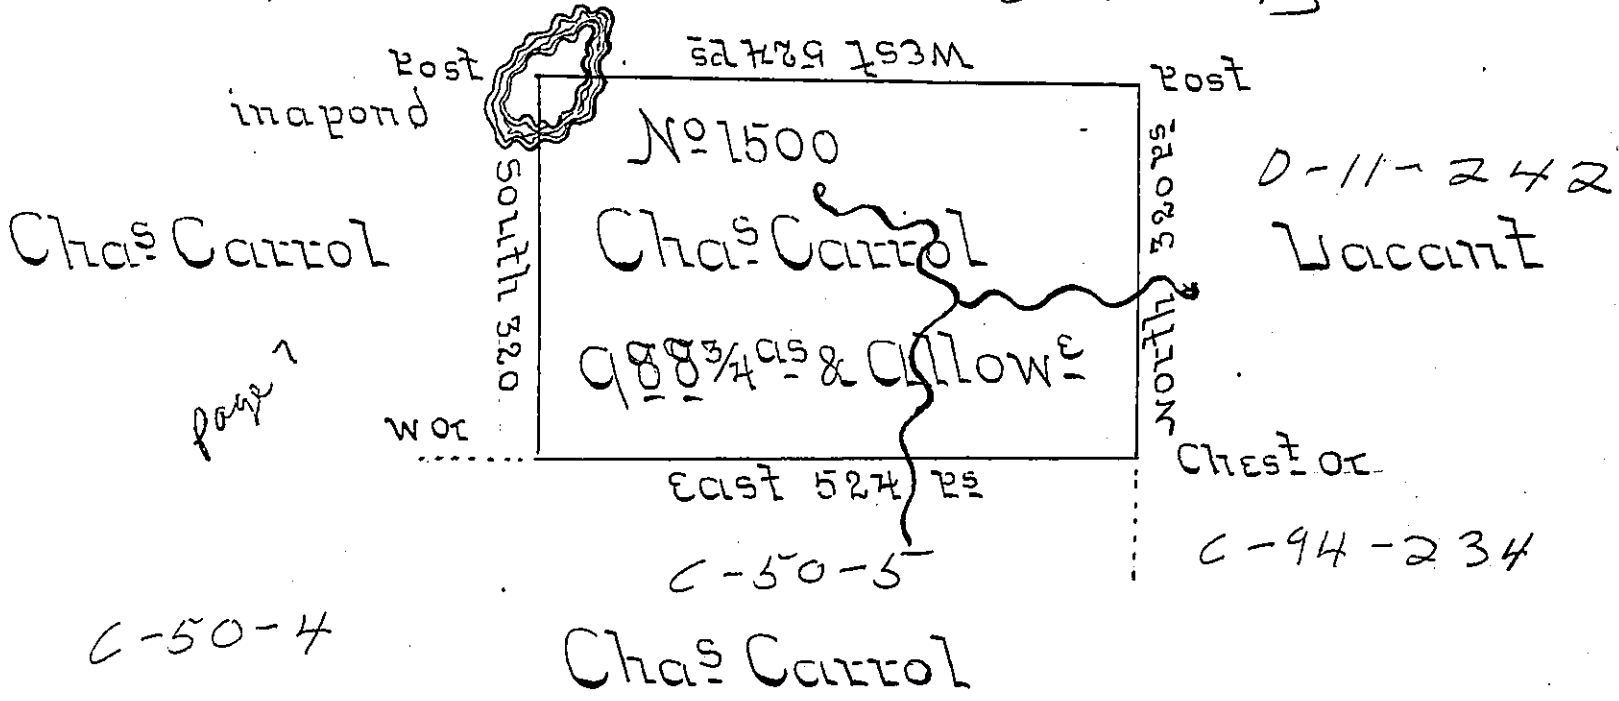

Surveyed the above described tract of land on the 20th day of November 1792 for Charles Carroll in pursuance of his warrant dated the 18th day of July 1792 adjoining his other land containing nine hundred and ~~eighty eight~~ ^{eighty eight & 3/4} acres and allowance of six per cent

John Adlum Dep^t Survey

No Daniel Brodhead Esq^r }
 Surveyor General }

IN TESTIMONY that the above is a copy of the original remaining on file in the Department of Internal Affairs of Pennsylvania, made conformably to an Act of Assembly approved the 16th day of February, 1833, I have hereunto set my Hand and caused the Seal of said Department to be affixed at Harrisburg, this twentieth day of July 1904.

Isaac B. Brown
 Secretary of Internal Affairs.