


C. 36.290

James Wilson

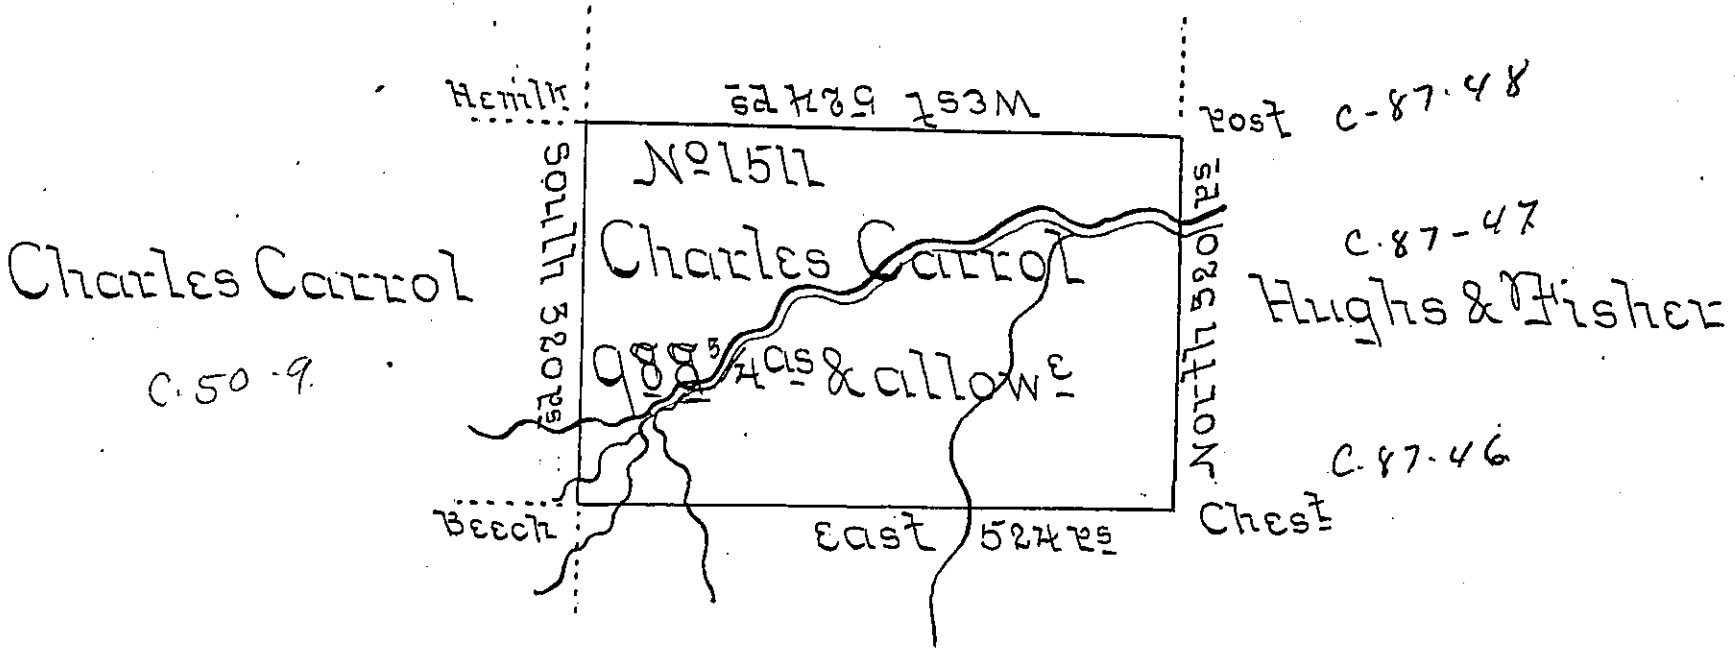

Charles Carroll

Surveyed the above described tract of land on the 5<sup>th</sup> day of Decem<sup>r</sup> 1792 for Charles Carroll in Pursuance of a Warrant dated the 15<sup>th</sup> day of July 1792 Situate adjoining his other lands and land of James Wilson Containing Nine hundred and ~~Eighty Eight~~ <sup>Eighty Eight & 3/4</sup> acres and allowance of six per cent

John Adams Dep<sup>t</sup> Surve

To Daniel Brodhead Esquire }  
 Surveyor General - }

IN TESTIMONY that the above is a copy of the original remaining on file in the Department of Internal Affairs of Pennsylvania, made conformably to an Act of Assembly approved the 16th day of February, 1833, I have hereunto set my Hand and caused the Seal of said Department to be affixed at Harrisburg, this twentieth day of July 1904.

*George P. Brown*  
 Secretary of Internal Affairs.