


Columbia County

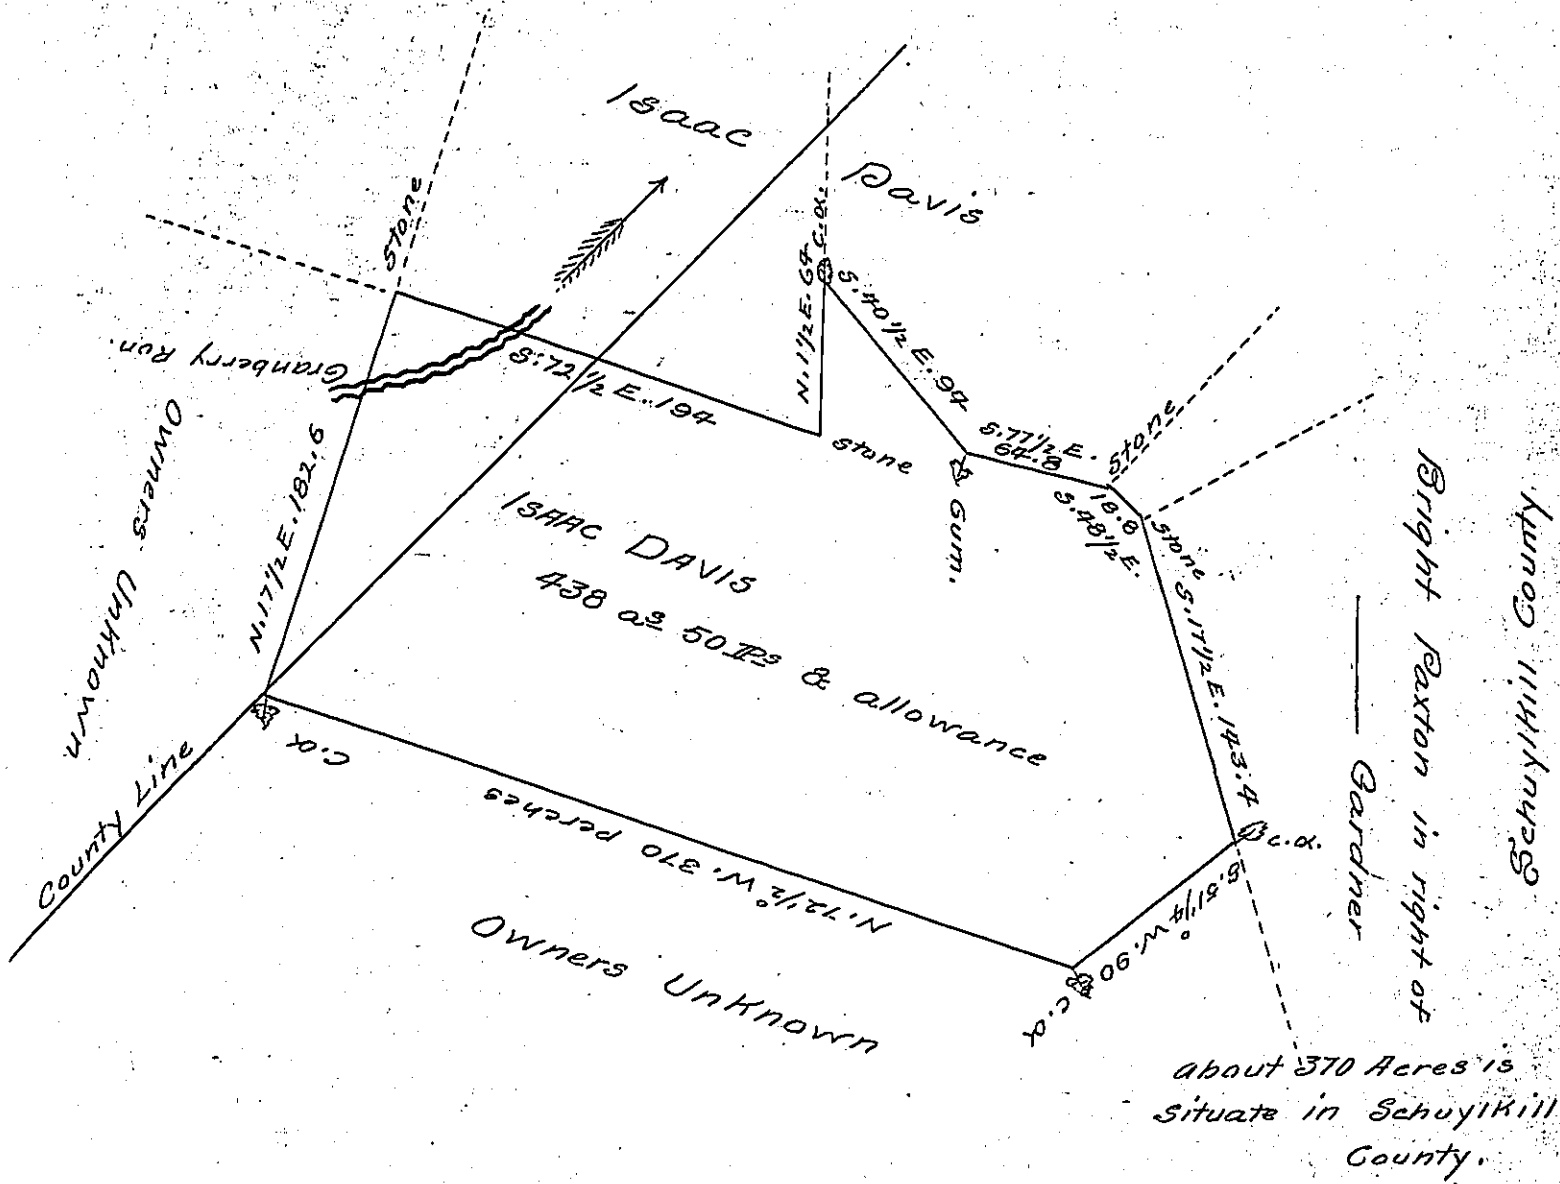

Draught of a tract of unimproved Land situate partly in Union Town-
 ship Schuylkill County and partly in Beaver Township Columbia Co-
 untly, containing Four hundred and thirty eight Acres and fifty per-
 ches & the usual Allowance &c^a Surveyed the 20th day of September
 1854 for Isaac Davis, by virtue of his Warrant dated the 19th day-
 of October A. D. 1854 By Solomon Neyhard C. S.

To J. Porter Brawley Esqr of Columbia County
 Survey Gen^l of Penn^a

I approve and concur, of the above Survey made by Solomon
 Neyhard County S. S. of Columbia County.

Witness my hand at my office in the Borough of Pine-
 Grove Schuylkill County, this 7th day of March 1855.

To J. Porter Brawley Esqr Tobias Kreider Co. Sur.
 Survey Gen^l of Penn^a Schuyl. County

IN TESTIMONY that the above is a copy of the original remaining on file in
 the Department of Internal Affairs of Pennsylvania, made
 conformably to an Act of Assembly approved the 16th day of
 February, 1833, I have hereunto set my Hand and caused
 the Seal of said Department to be affixed at Harrisburg,
 this Twenty fifth day of August 1904

Loose P. Brown
 Secretary of Internal Affairs