


C-68-248

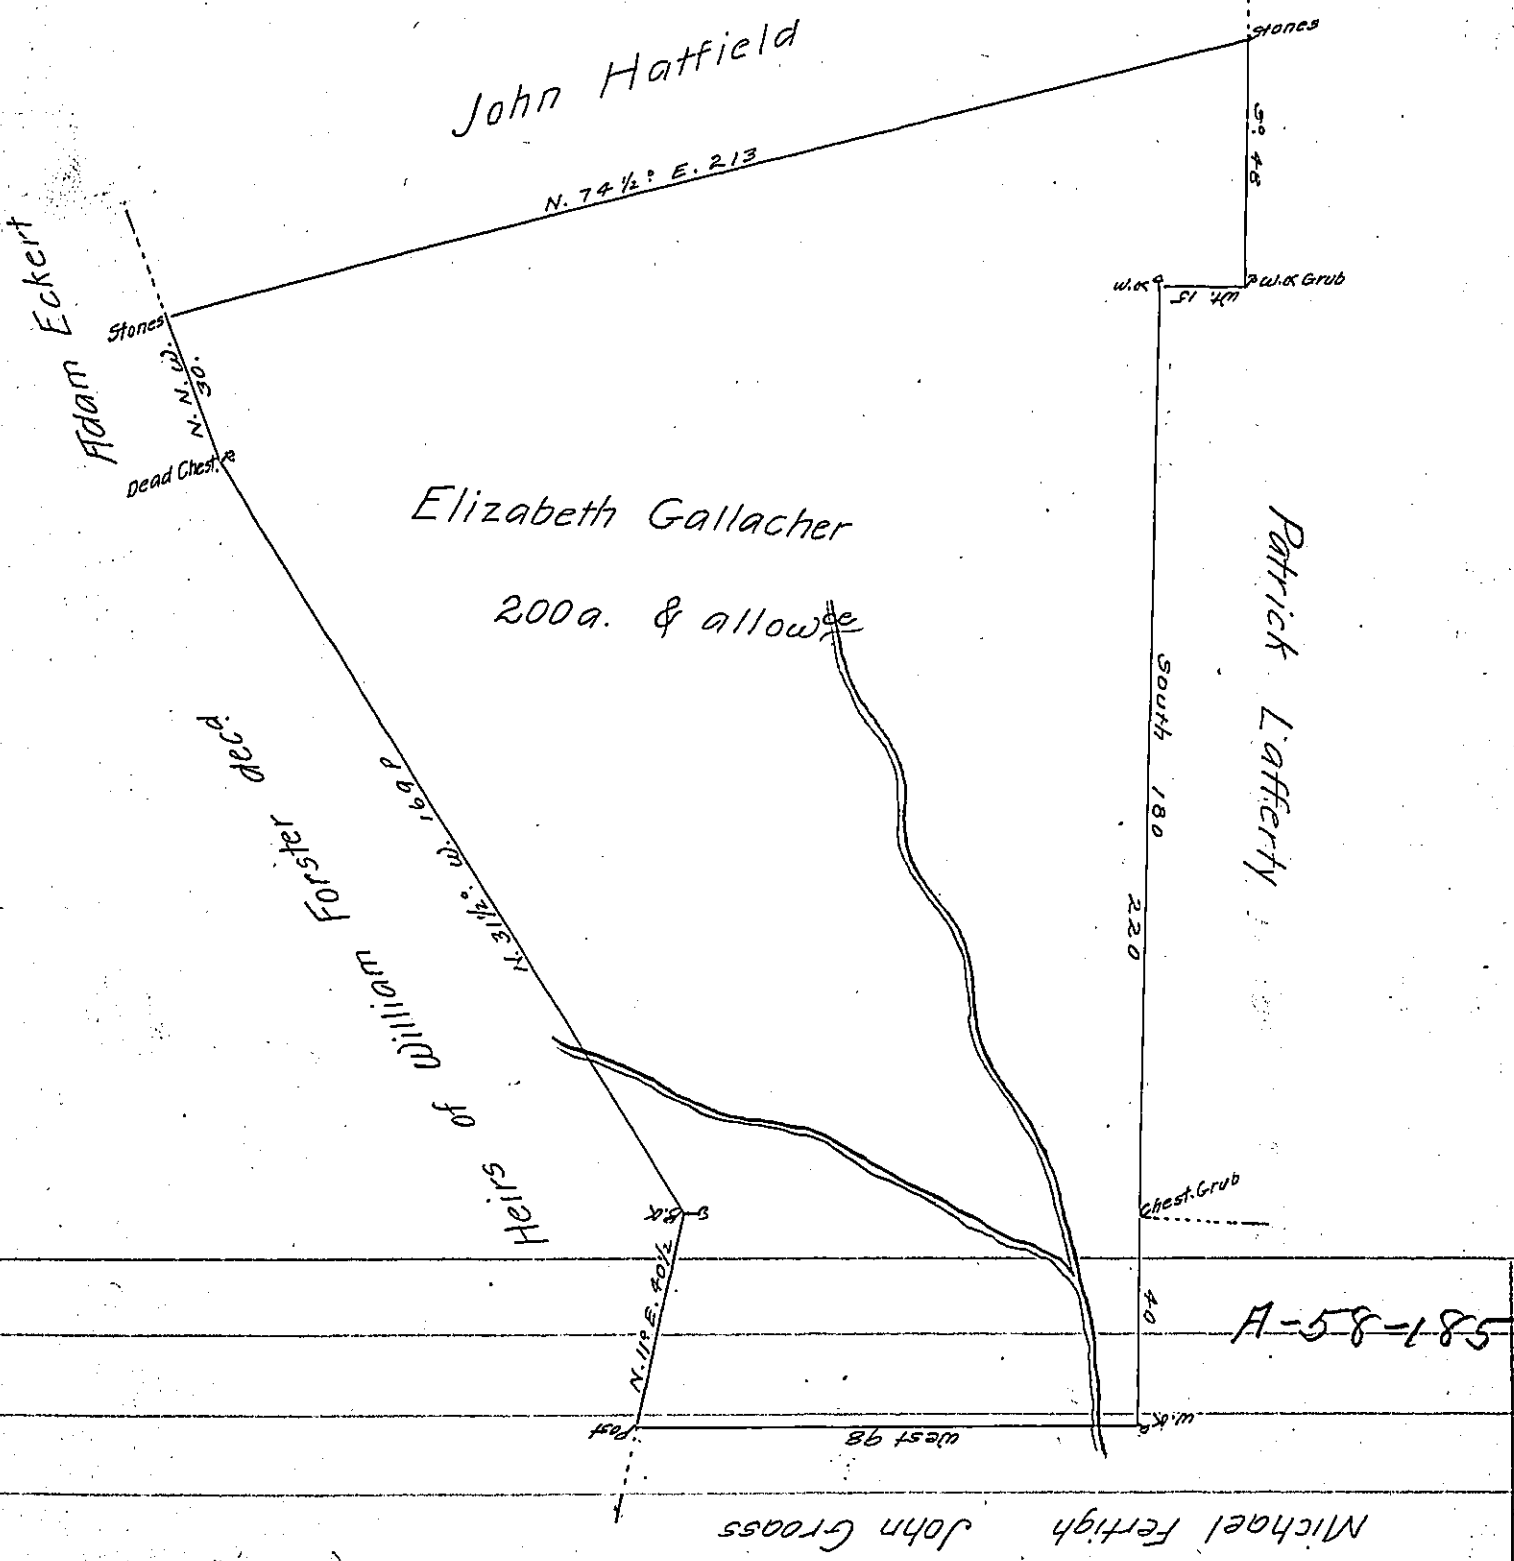

Survey'd for Elizabeth Gallacher on the 30th. November 1786  
 the above discribed Tract of two hundred Acres & allowe of Six p.Ct.  
 Situate in Upper Paxton Township Dauphin County By Warrant granted  
 her the 10th. May 1786

p-Bartrem Galbraith D.S.

To John Lukens Esq. }  
 Surveyor General }

IN TESTIMONY that the above is a copy of the original remaining on file in  
 the Department of Internal Affairs of Pennsylvania, made  
 conformably to an Act of Assembly approved the 16th day of  
 February, 1833, I have hereunto set my Hand and caused  
 the Seal of said Department to be affixed at Harrisburg,  
 this first day of November 1904

*Joseph B. Brown*  
 Secretary of Internal Affairs.