


A-89-55
VACANT LAND
A-85-121

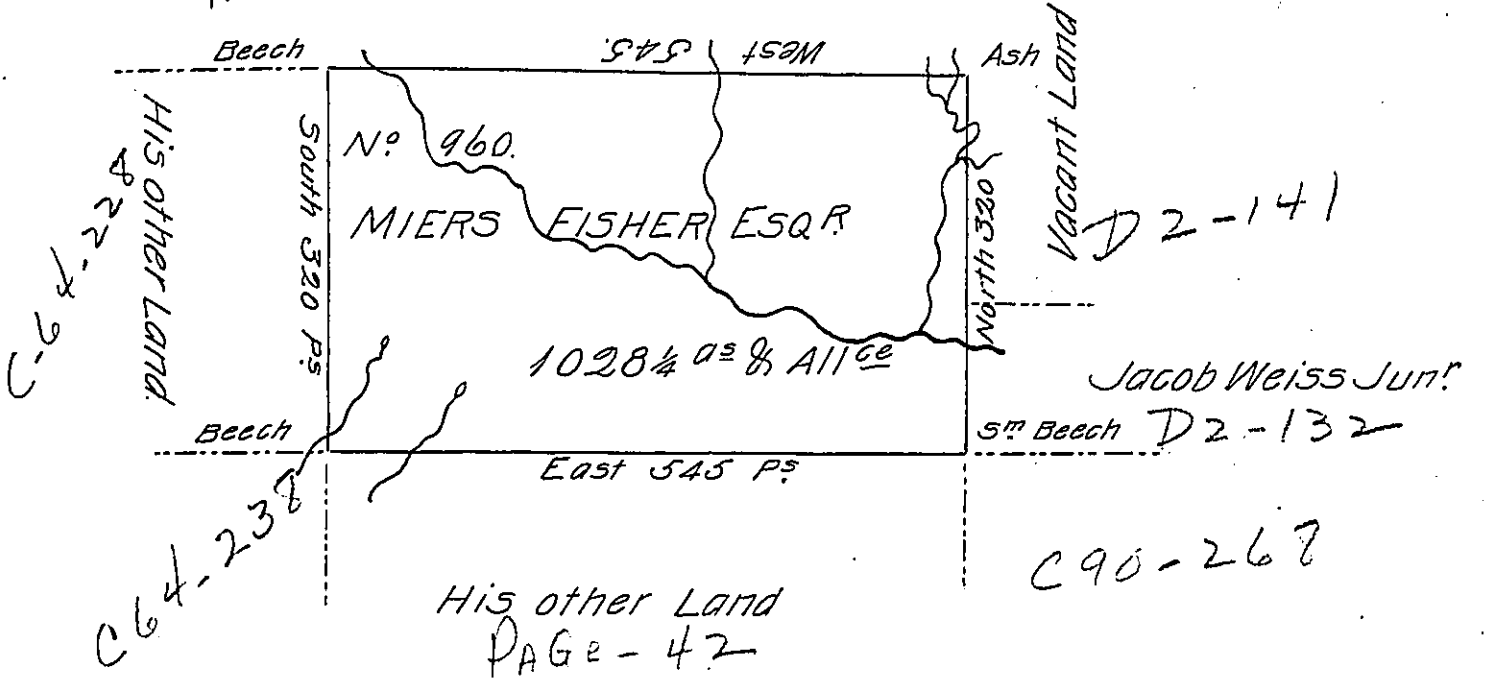

The Draught of a Tract of Land called — Surveyed 25th June 1792
 for Miers Fisher Esquire in pursuance of a Warrant dated the 3^d April
 1792 and numbered 960 containing one ~~hundred~~ thousand and twen-
 ty eight Acres and one Fourth and allowance adjoining his other Land
 and Land of Jacob Weiss Junr

John Adlum Dep^t Surv^r

To Daniel Brodhead Esq.
Surv. Gen:

IN TESTIMONY that the above is a copy of the original remaining on file in
 the Department of Internal Affairs of Pennsylvania, made
 conformably to an Act of Assembly approved the 16th day of
 February, 1833, I have hereunto set my Hand and caused
 the Seal of said Department to be affixed at Harrisburg,
 this thirtieth day of August 1904.

Loac R Brown
 Secretary of Internal Affairs.