


John Matter
C 137-164

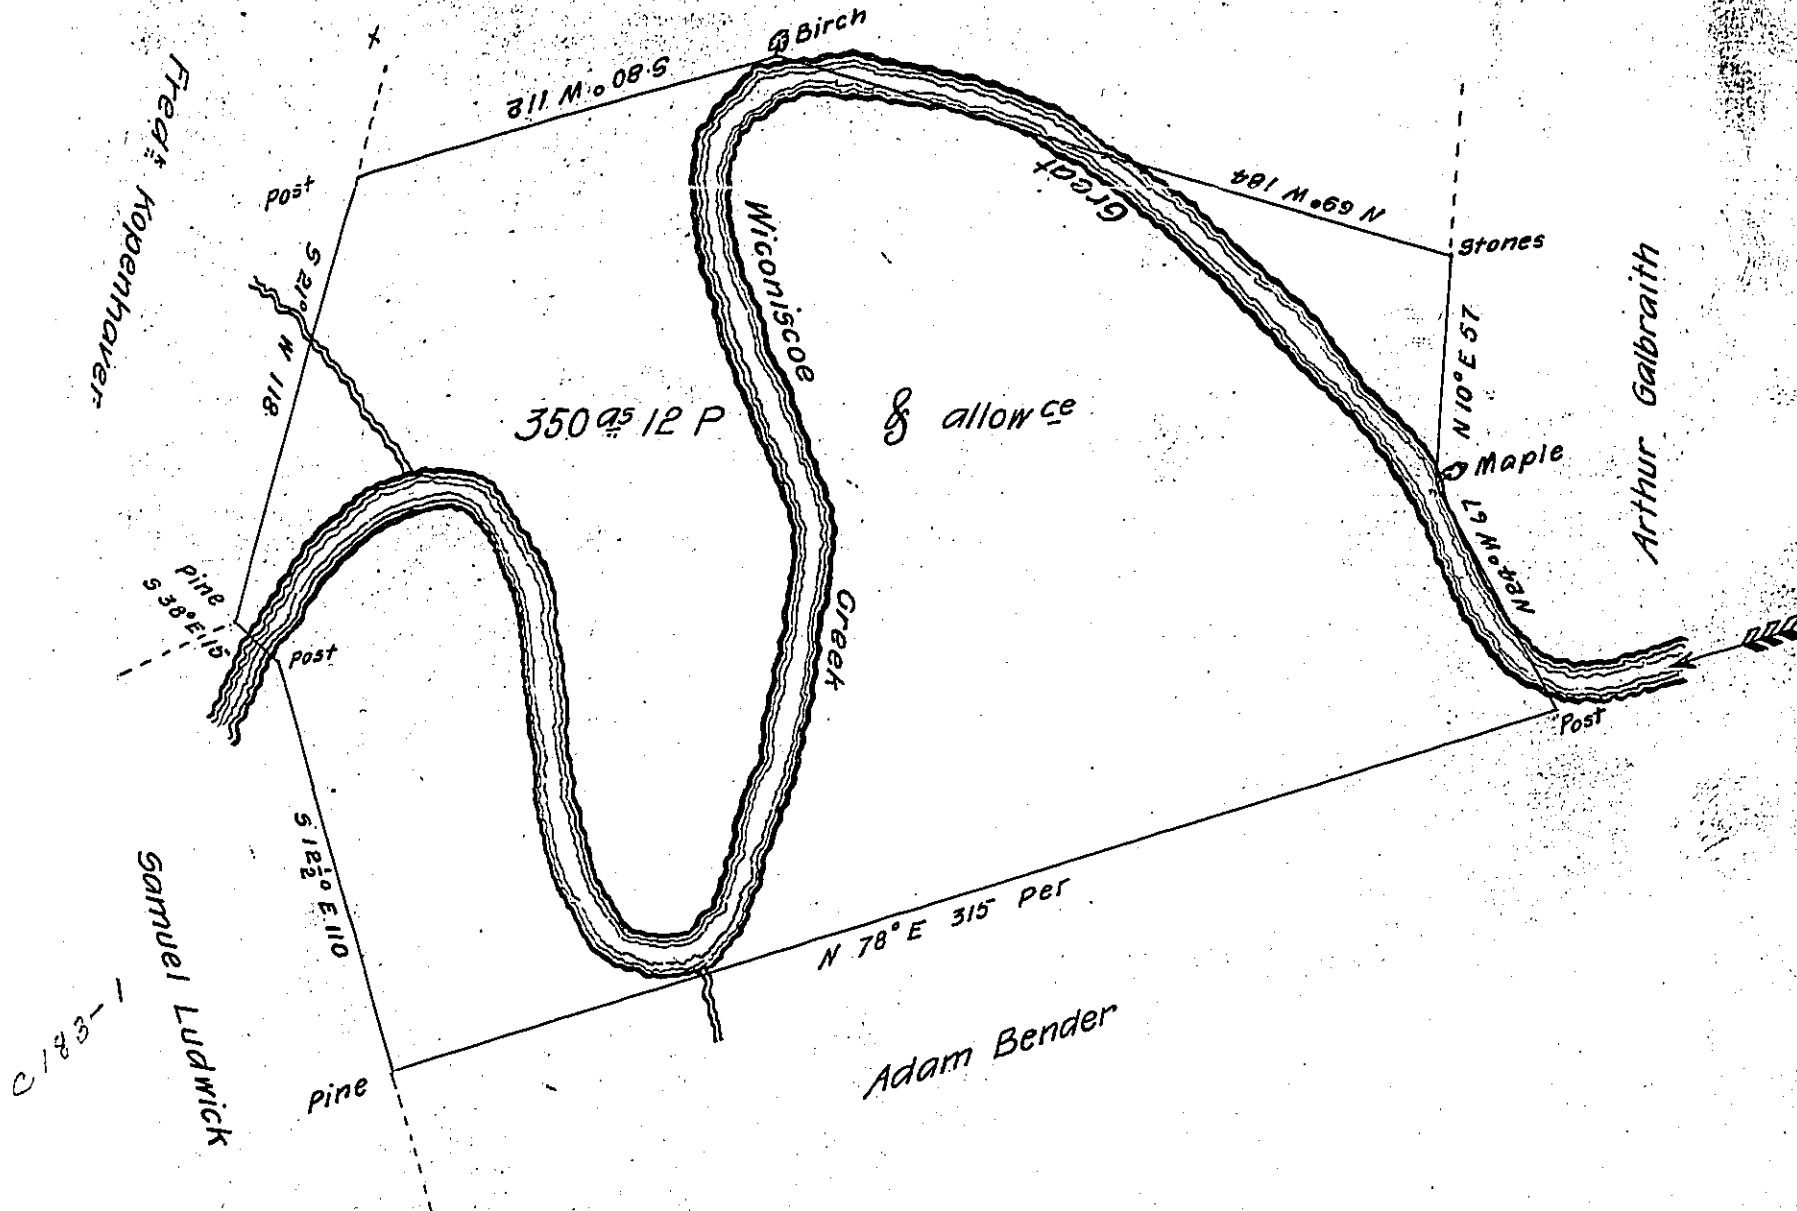

By Virtue of a Warrant dated the 1st day of August 1806 granted to Michael & John Enderline Surveyed the 4th day of September 1806 the above described tract containing three Hundred and fifty acres & twelve perches & allowance of six per Ct. Situate in upper Paxton township Dauphin County.

Levi G. Hollingsworth D. S.

To Sam^l Cochran Esq^r
Surveyor Gen^l of Penn^a

IN TESTIMONY that the above is a copy of the original remaining on file in the Department of Internal Affairs of Pennsylvania, made conformably to an Act of Assembly approved the 16th day of February, 1833, I have hereunto set my Hand and caused the Seal of said Department to be affixed at Harrisburg, thisfifteenth..... day ofSeptember..... 1904.

Joseph P. Brown
Secretary of Internal Affairs.