


C 227-20

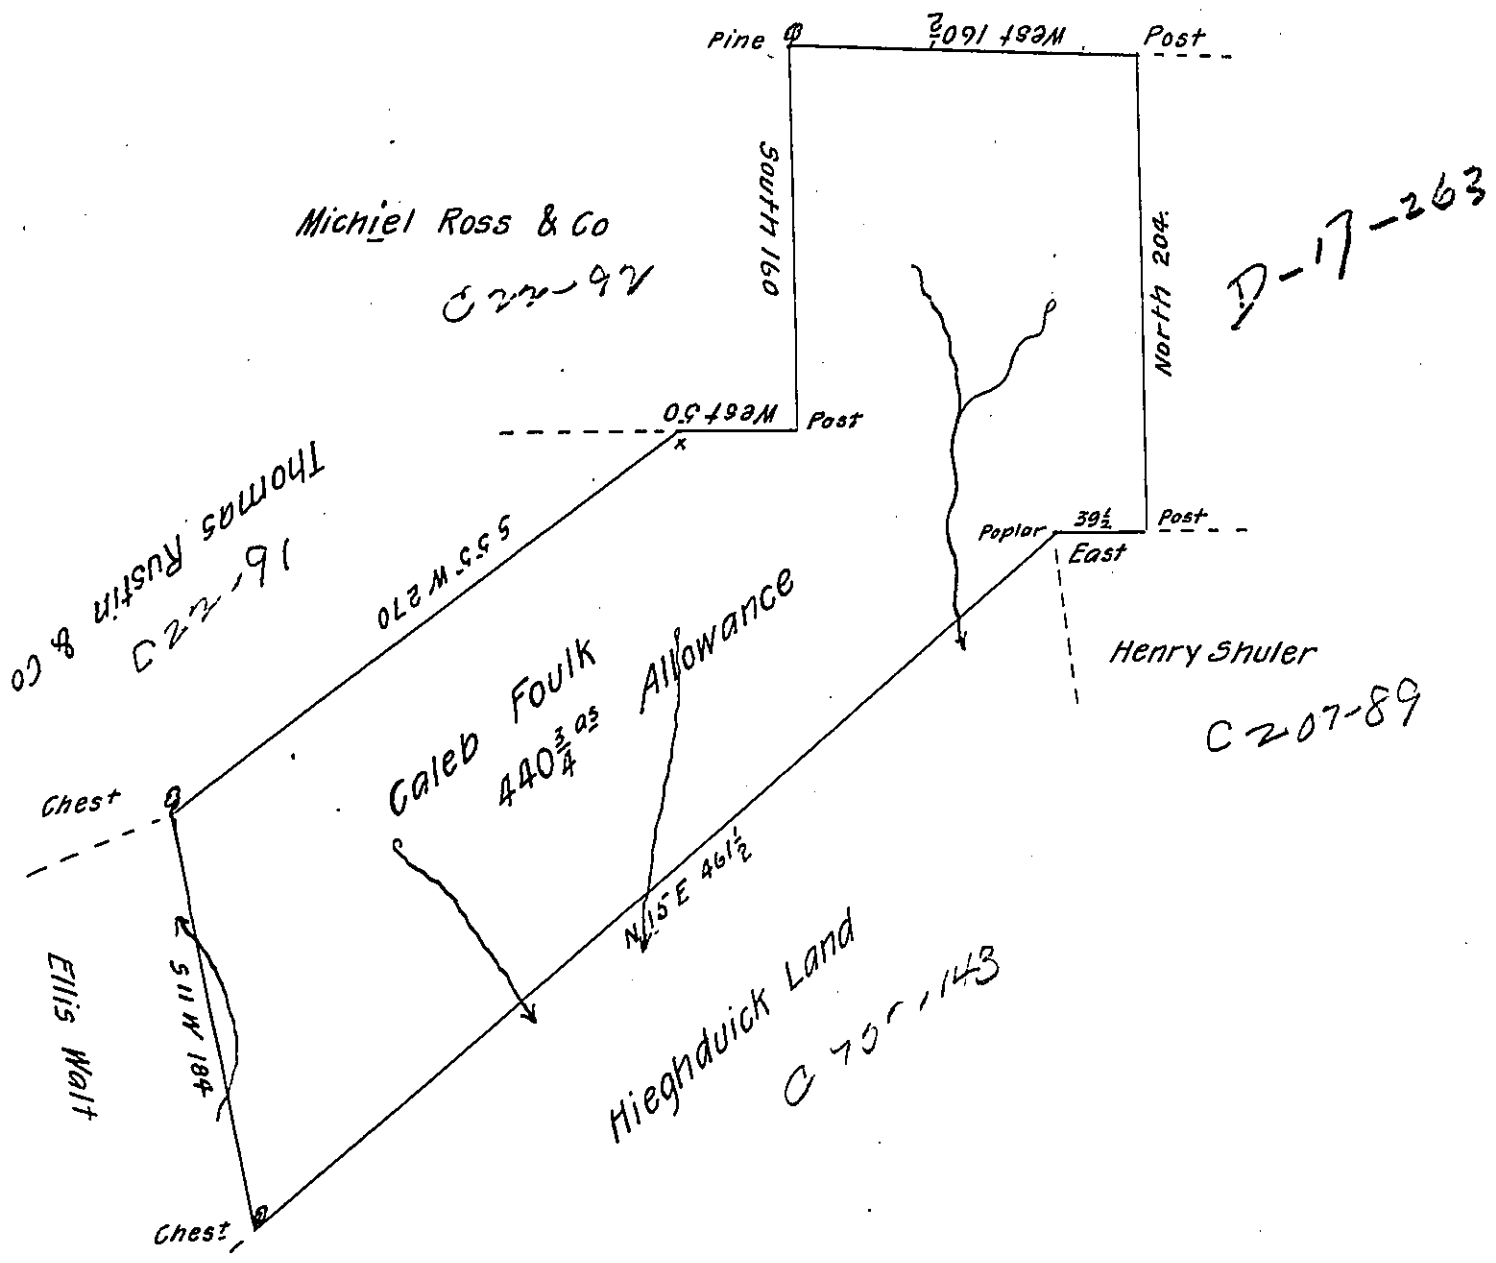

Situate in Muncy Township in North<sup>d</sup> County Survey<sup>d</sup> on the 27 day of March 1794 for Caleb Foulk by Virtue of his Warrant bearing date on the 13. Day of November 1793. Containing four Hundred forty acres  $\frac{3}{4}$  & the usual allowance.

Jo. J. Wallis D. S.

To Daniel Brodhead Esq<sup>r</sup>  
Surveyor General.

IN TESTIMONY that the above is a copy of the original remaining on file in the Department of Internal Affairs of Pennsylvania, made conformably to an Act of Assembly approved the 16th day of February, 1833, I have hereunto set my Hand and caused the Seal of said Department to be affixed at Harrisburg, this twentieth day of October 1904.

*Joseph P. Murray*  
Secretary of Internal Affairs.