


Jeramiah Sturgeon

John Parhamer

Stephel Schupe

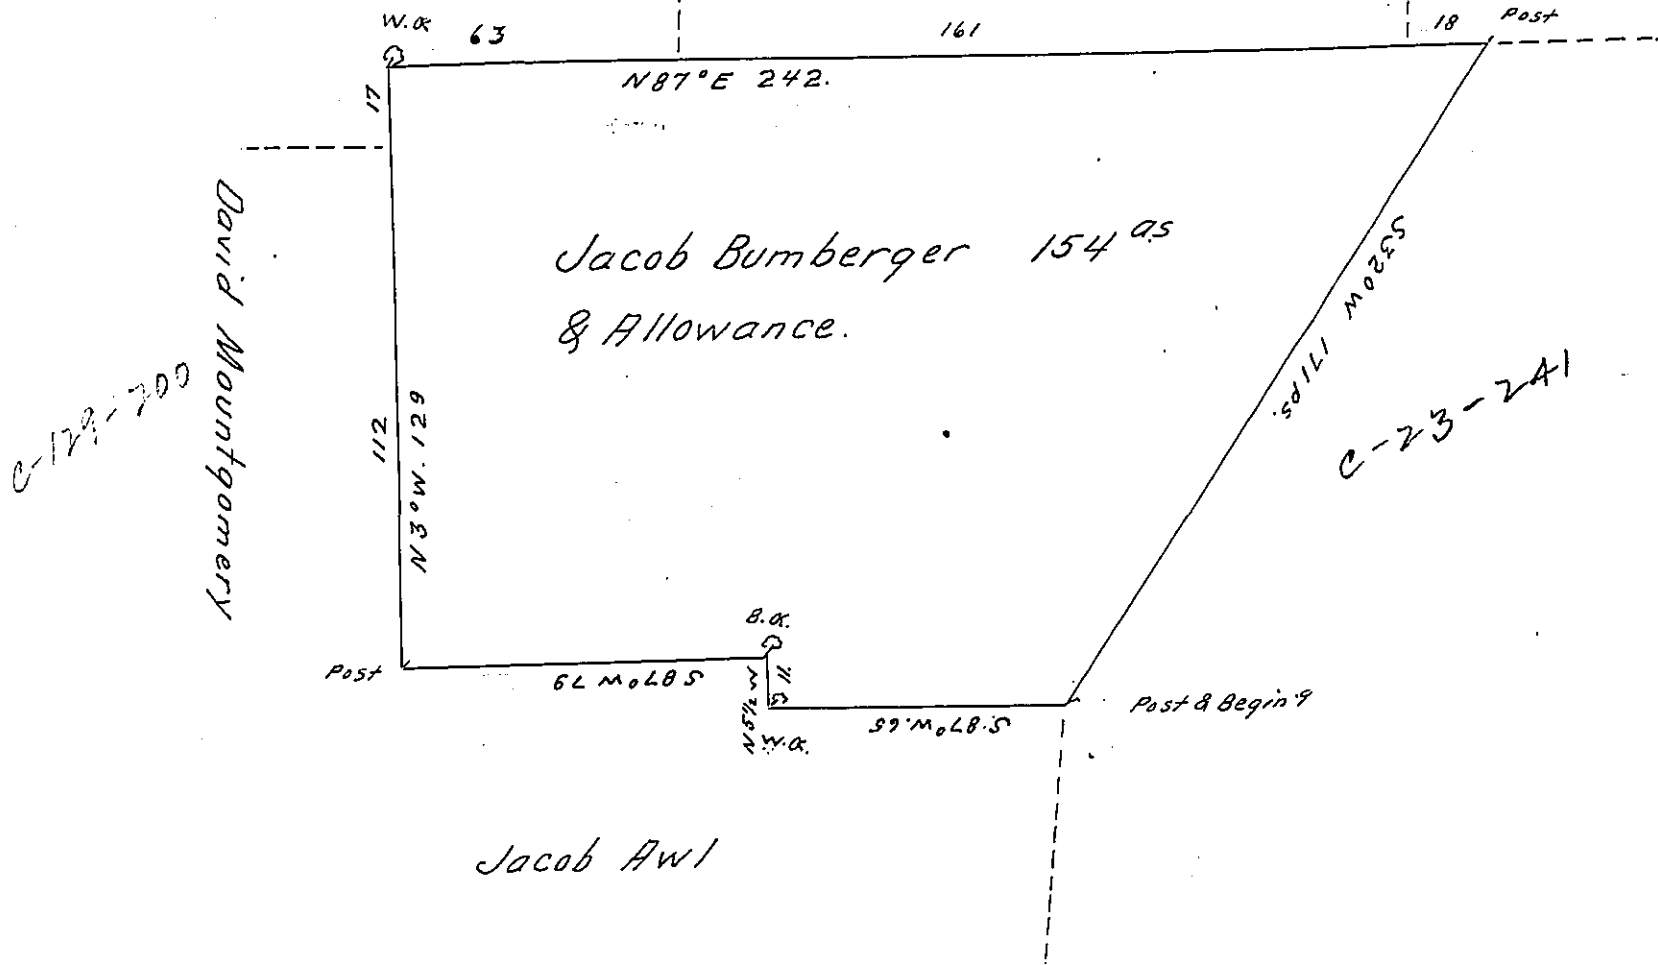

Survey'd for Jacob Bumberger in right of John Gray on the 4th day of
 May 1774 the above discribed tract of One Hundred fifty four Acres
 & ~~allowance~~ & the allowance of Six p. Ct Situate in Paxton Township Lancaster
 County. By Warrant of the 25th March 1738.

To John Lukens Esq^r } p. Bartrem Galbraith D.S.
 Surveyor Generall }

IN TESTIMONY that the above is a copy of the original remaining on file in
 the Department of Internal Affairs of Pennsylvania, made
 conformably to an Act of Assembly approved the 16th day of
 February, 1833, I have hereunto set my Hand and caused
 the Seal of said Department to be affixed at Harrisburg,
 this second day of November 1904

Isaac D. Ross
 Secretary of Internal Affairs.