


N-108 Vacant Land D-10-87

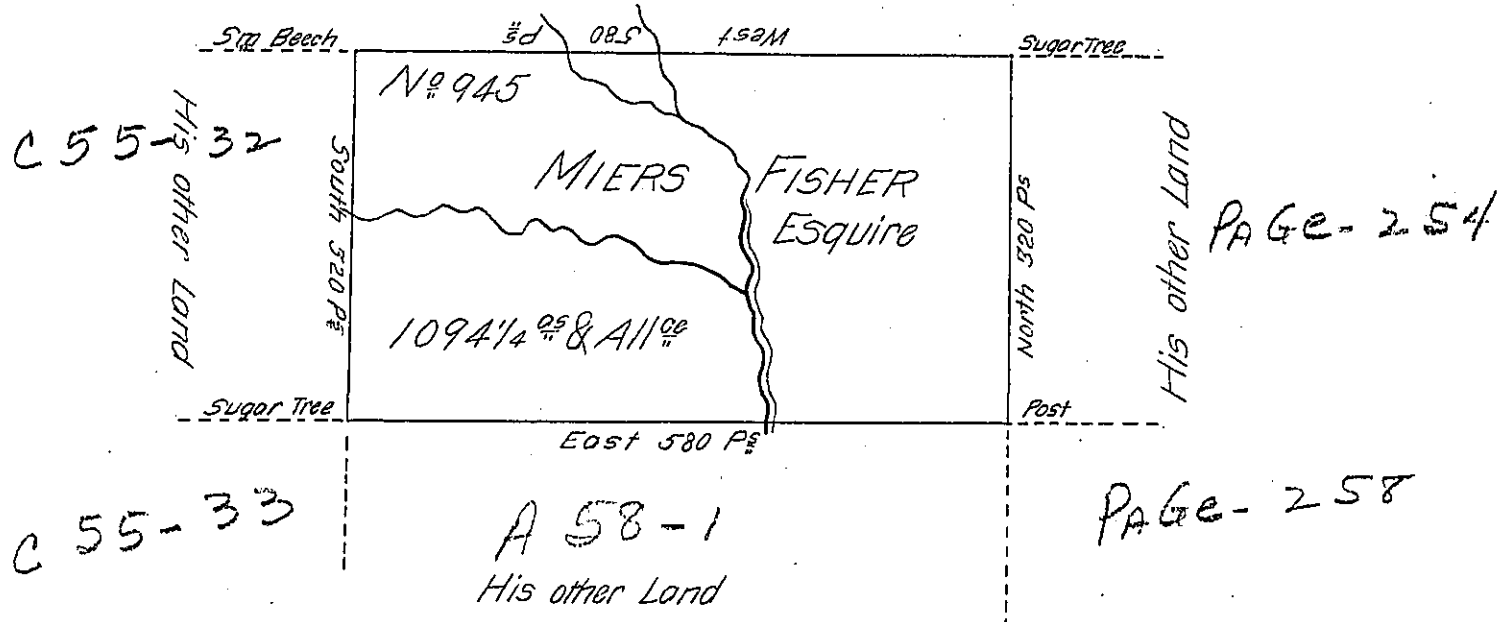

The Draught of a Tract of Land called situate and adjoining other Land of Miers Fisher Esq surveyed on the 25th Day of June 1792 for the said Miers Fisher in pursuance of a Warrant dated the 3^d April 1792 and numbered 945 containing one thousand and ninety four Acres & one Fourth & Allowance.

John Adlum. Dept. Surv.

To Daniel Brodhead Esq }
Surv. Gen.

IN TESTIMONY that the above is a copy of the original remaining on file in the Department of Internal Affairs of Pennsylvania, made conformably to an Act of Assembly approved the 16th day of February, 1833, I have hereunto set my Hand and caused the Seal of said Department to be affixed at Harrisburg, this nineteenth day of September 1904

Asa B. Brown
Secretary of Internal Affairs.