


A-38-73-

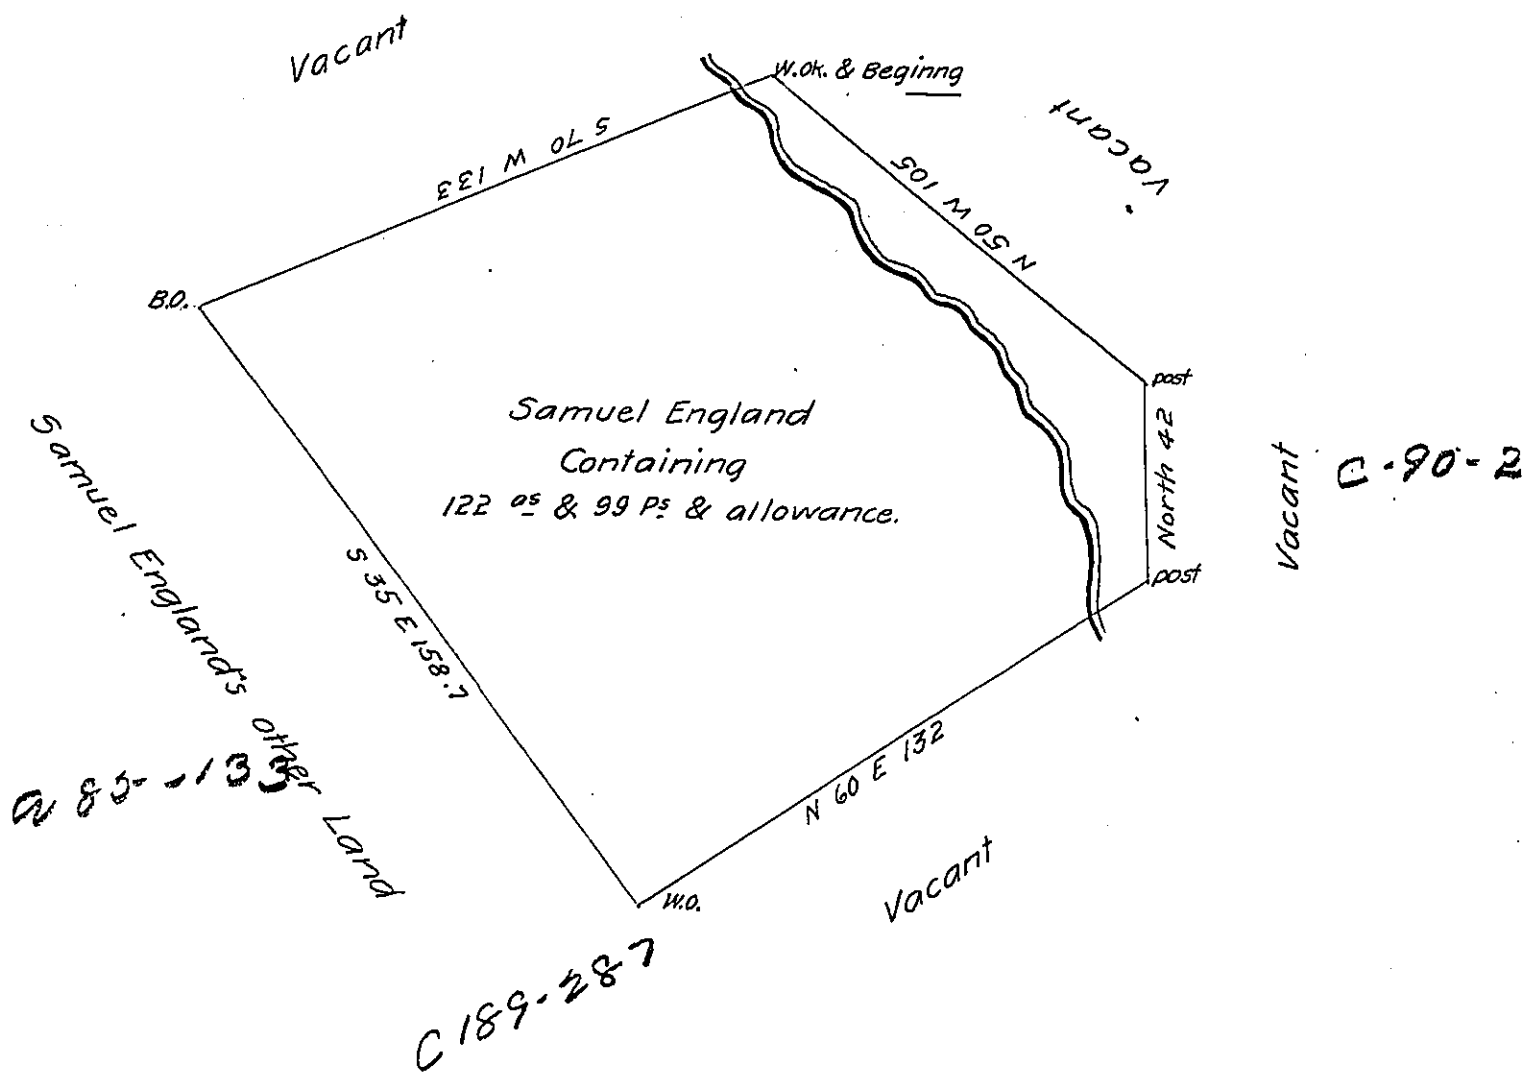

Situate at the head of Joseph Garretsons Run in Warrington Township in the County of York, containing as above set forth 122^{as} & 99 perches and allowance. Originally surveyed by Thomas Armor D.S. under George Stevenson late D.S. on the 14th day of December 1762 in pursuance of a warrant for 25^{as} granted to Samuel England, bearing date the 8th day of April 1751.

And now at the request of the present owner Michael Holtz I am desired to make return of the draught as calculated corrected and examined the 19th day of August A.D. 1809

Per

Jacob Spangler D.S.

To

Andrew Porter Esq.
 Surveyor General
 Lancaster Pa

N.B. the above return is made by virtue of the Receiver Generals receipt, as a copy of the warrant could not be found in this office. Per Jacob Spangler D.S.

IN TESTIMONY that the above is a copy of the original remaining on file in the Department of Internal Affairs of Pennsylvania, made conformably to an Act of Assembly approved the 16th day of February, 1833, I have hereunto set my Hand and caused the Seal of said Department to be affixed at Harrisburg, this eighth day of August 1904

Isaac P. Brown
 Secretary of Internal Affairs.