


(Now East Fork Dist. Twp.,
- Potter Co.)

(see Pg. 45)

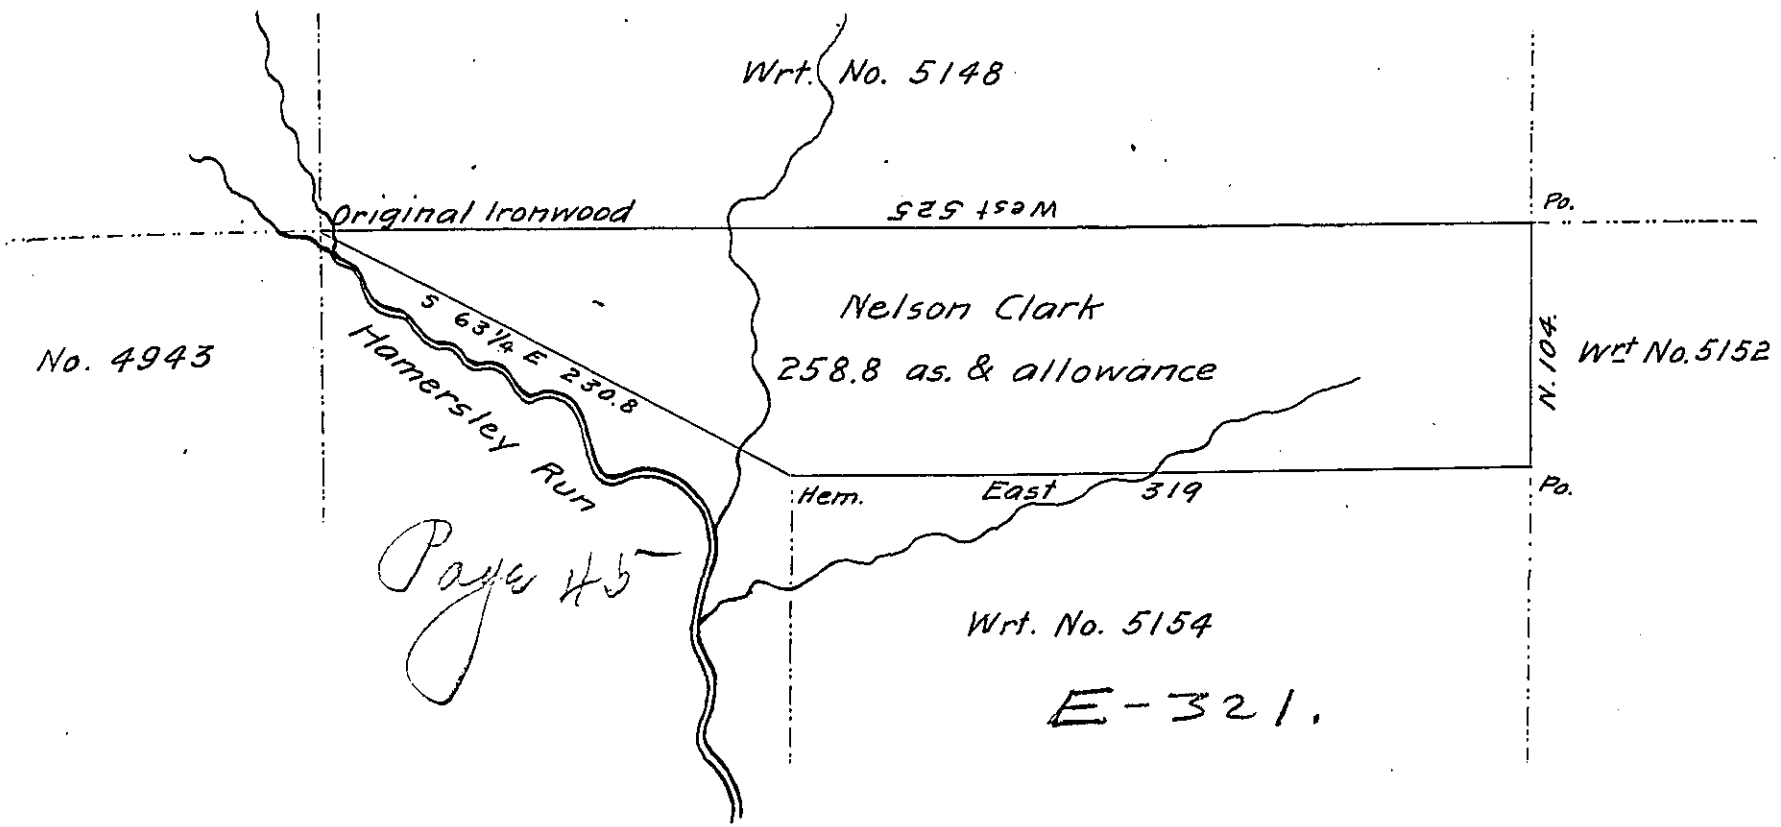

A draft of a tract of two hundred and fifty eight acres and eight tenths with usual allowance. Surveyed June 1 1852 on a warrant granted to Nelson Clark, for two hundred and fifty four acres, and dated Nov. 22^d 1851.

Situated on the waters of Hammersley's Run in Eulalia Township Potter County

Approved

L. B. Cole

Co. Surveyor.

To the Surveyor General,

Harrisburg.

W^m W. McDougall

Surveyor.

IN TESTIMONY that the above is a copy of the original remaining on file in the Department of Internal Affairs of Pennsylvania, made conformably to an Act of Assembly approved the 16th day of February, 1833, I have hereunto set my Hand and caused the Seal of said Department to be affixed at Harrisburg, this second day of August 1904

Hoac R. Pearson
Secretary of Internal Affairs.