


Bearings per Numbers

No 1	S 26 E	33.6
2	S 20 E	53.8
3	S 1½ E	13
4	S 2 W	7.8
5	S 18½ W	9.5
6	S 30 W	19
7	N 10 W	8.5
8	N 26 W	50
9	N 83½ E	12.8

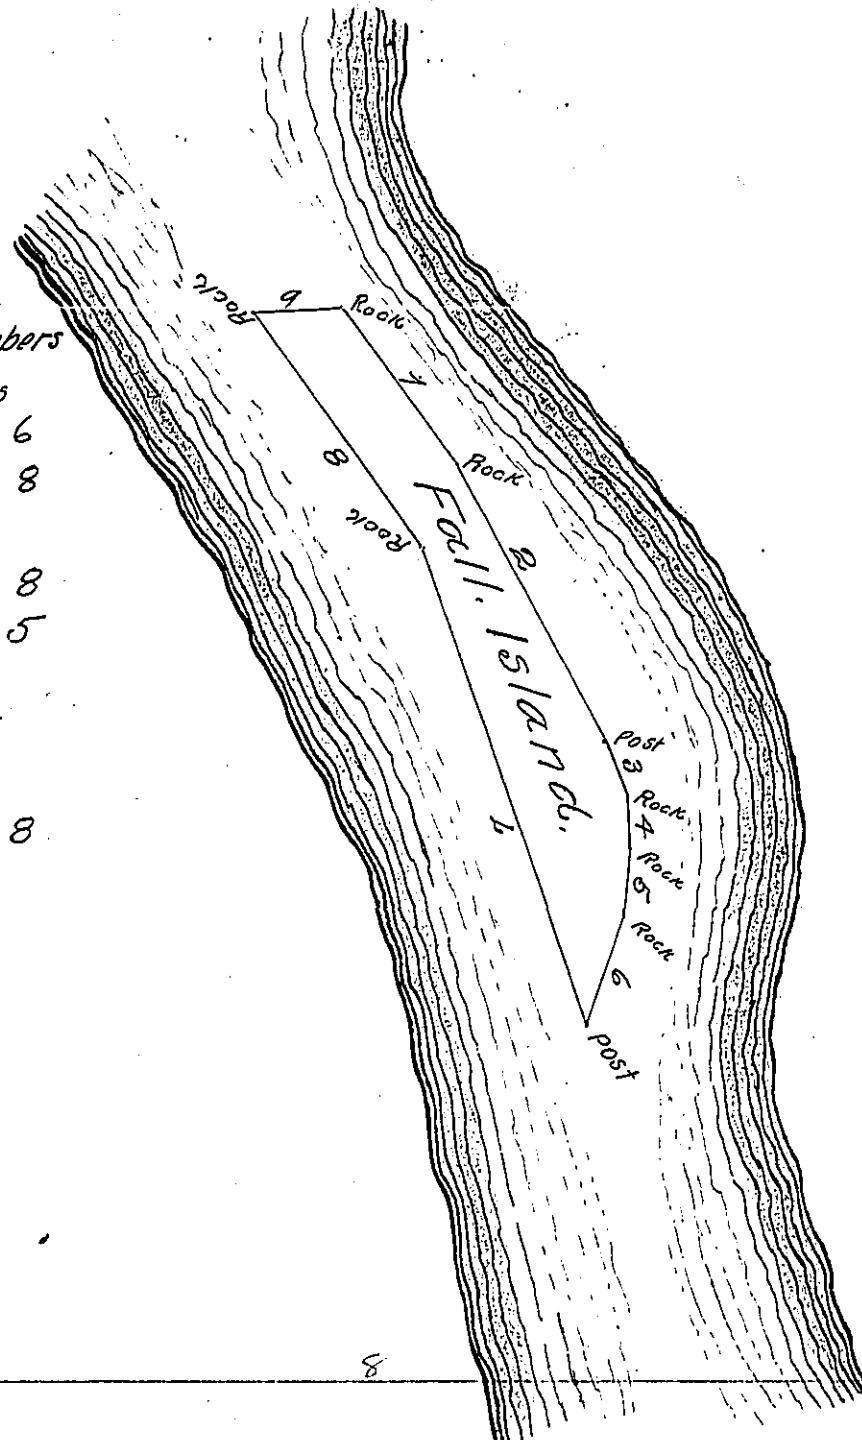

Surveyed for the use of the Heirs of Jacob Johns Dec^d at ^{the} instance of Elisha Green and John McCammon the above described Island Containing Ten acres twenty five perches strict Measure by Virtue of a Warrant dated the 13th of August 1811 Situate in Derry Township Dauphin County August 19th 1811

John McKee D.S.

Andrew Porter Esq.
Surveyor General

IN TESTIMONY that the above is a copy of the original remaining on file in the Department of Internal Affairs of Pennsylvania, made conformably to an Act of Assembly approved the 16th day of February, 1833, I have hereunto set my Hand and caused the Seal of said Department to be affixed at Harrisburg, this thirty first day of October 1904

James R. Brown
Secretary of Internal Affairs.