


Courses & dist, up the River

- N 24 W 55
 - N 24 1/2 E 14
 - N 59 E 19
 - N 2 W 60
 - N 6 1/2 E 45
 - N 10 E 29
 - N 7 W 35
 - N 10 1/2 W 38
 - N 3 W 26
 - N 6 W 32
 - N 13 1/2 W 66
 - N 24 1/2 W 55
 - N 31 W 34
- total 508 ps

h 84
- 89
e

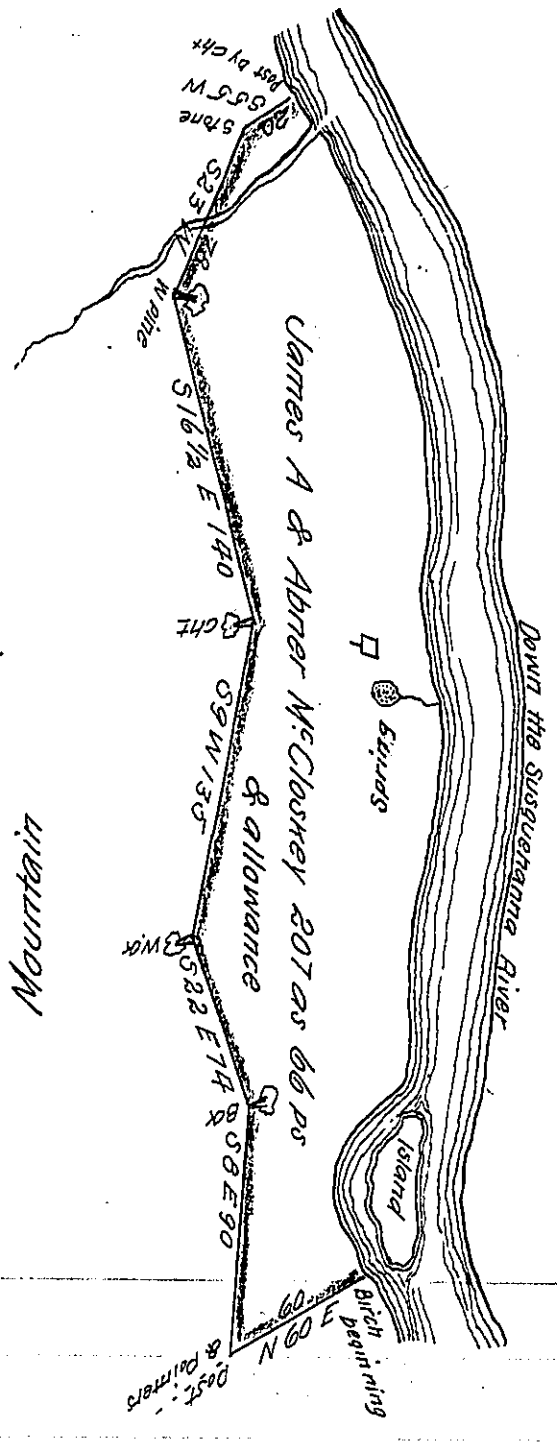

John S Furst

Draft of a tract of Land, Called Abners Lot, Situated in Cole-Brook Township Clinton County, On the S.W. Side of Susquehanna river, Containing two hundred, Seven acres, Sixty six perches, and allowance of six pr. Cent for roads &c. Surveyed the 15th day April 1858. In pursuance of a Warrant dated December 14th 1792. granted to Abner Evans. and an order of Re-Survey granted to James A. & Abner McCloskey, the Present owners of the Tract. bearing date the 10th day of November 1857

To the Surveyor Genl
Of Pennsylvania

For William P Baird
County Survr
Pr Jos F Quay

Examined and approved by me

W^m P Baird
Surveyor of Clinton County

IN TESTIMONY that the above is a copy of the original remaining on file in the Department of Internal Affairs of Pennsylvania, made conformably to an Act of Assembly approved the 16th day of February, 1833, I have hereunto set my Hand and caused the Seal of said Department to be affixed at Harrisburg, this fourteenth day of October 1907

George R. Perry
Secretary of Internal Affairs.