


Robert Gilmore

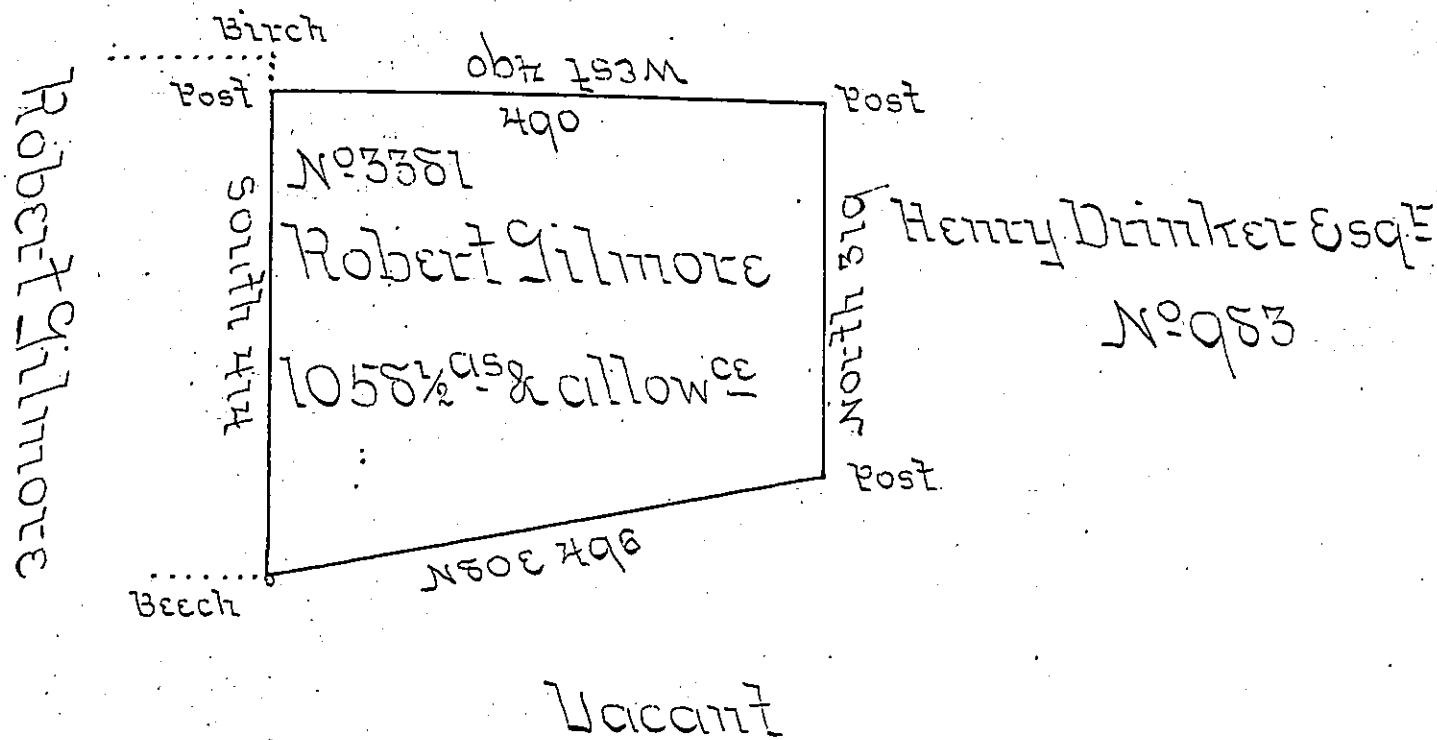

Surveyed the above described tract of land on the
15th day of the 11th Mo 1833 for Robert Gilmore in
Pursuance of his warrant dated the 14th day of
December 1792 and Numbered 3381 adjoining his
other land and Vacant land. Containing one -
Thousand and fifty eight & one half acres and
the allowance of six per cent.

William Ellis U.S.

Daniel Brodhead Esquire
Surveyor General

IN TESTIMONY that the above is a copy of the original remaining on file in
the Department of Internal Affairs of Pennsylvania, made
conformably to an Act of Assembly approved the 16th day of
February, 1833, I have hereunto set my Hand and caused
the Seal of said Department to be affixed at Harrisburg,
this 1st day of January 1905.

Frank P. Brown

Secretary of Internal Affairs.