


No 3396

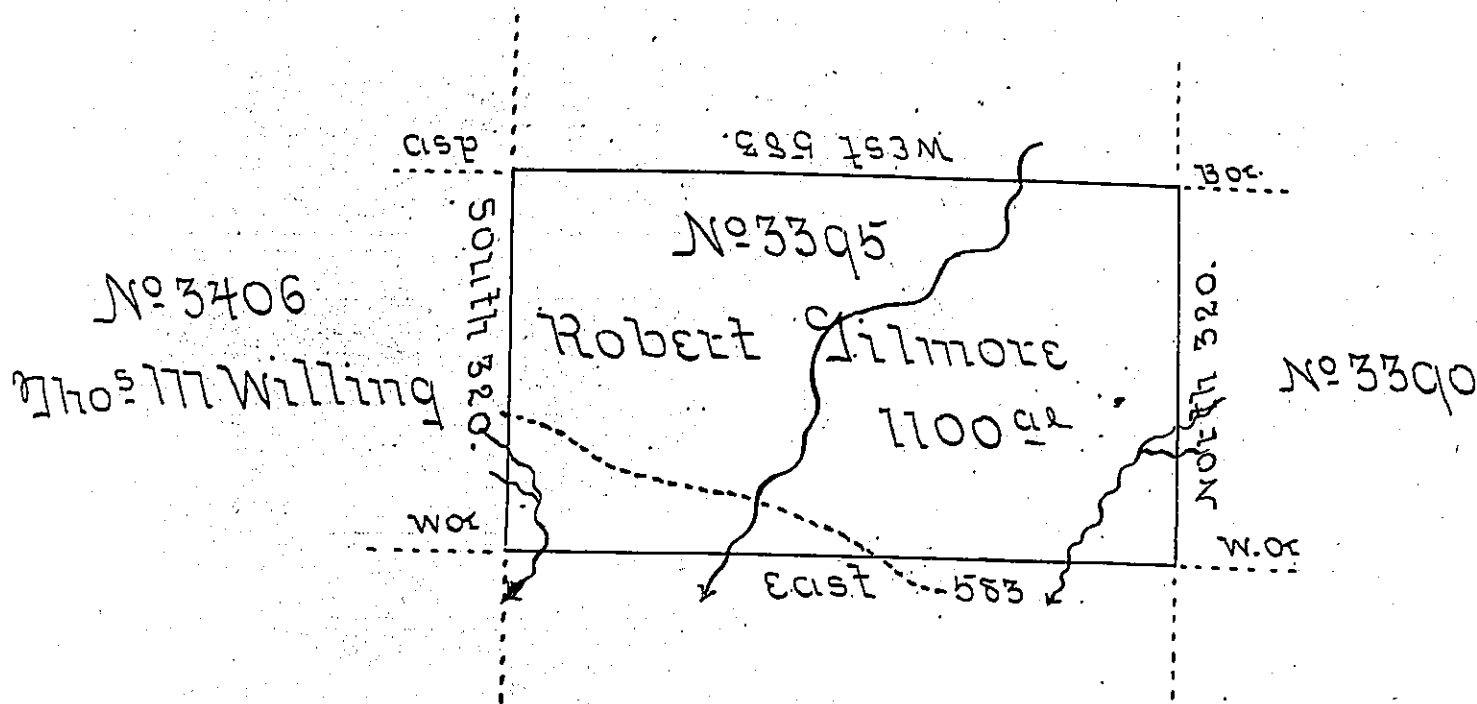

No 3394.

In pursuance of a Warrant No 3395 dated 14th Decem^r 1792 Surveyed 6th day of Septem^r 1795 to Robert Gilmore the above described tract of land situate on the Waters of Hobbs Creek adjoining his other land in the late purchase, District No 6. Containing Eleven hundred Acres & the Allow^e &c.

Emmion Williams Dep^y SE

Wm^t Brodhead Esq^r }
 Surveyor General - }

IN TESTIMONY that the above is a copy of the original remaining on file in the Department of Internal Affairs of Pennsylvania, made conformably to an Act of Assembly approved the 16th day of February, 1833, I have hereunto set my Hand and caused the Seal of said Department to be affixed at Harrisburg, this thirteenth day of January 1905.

Samuel R. Brown
 Secretary of Internal Affairs