


James C. Fisher

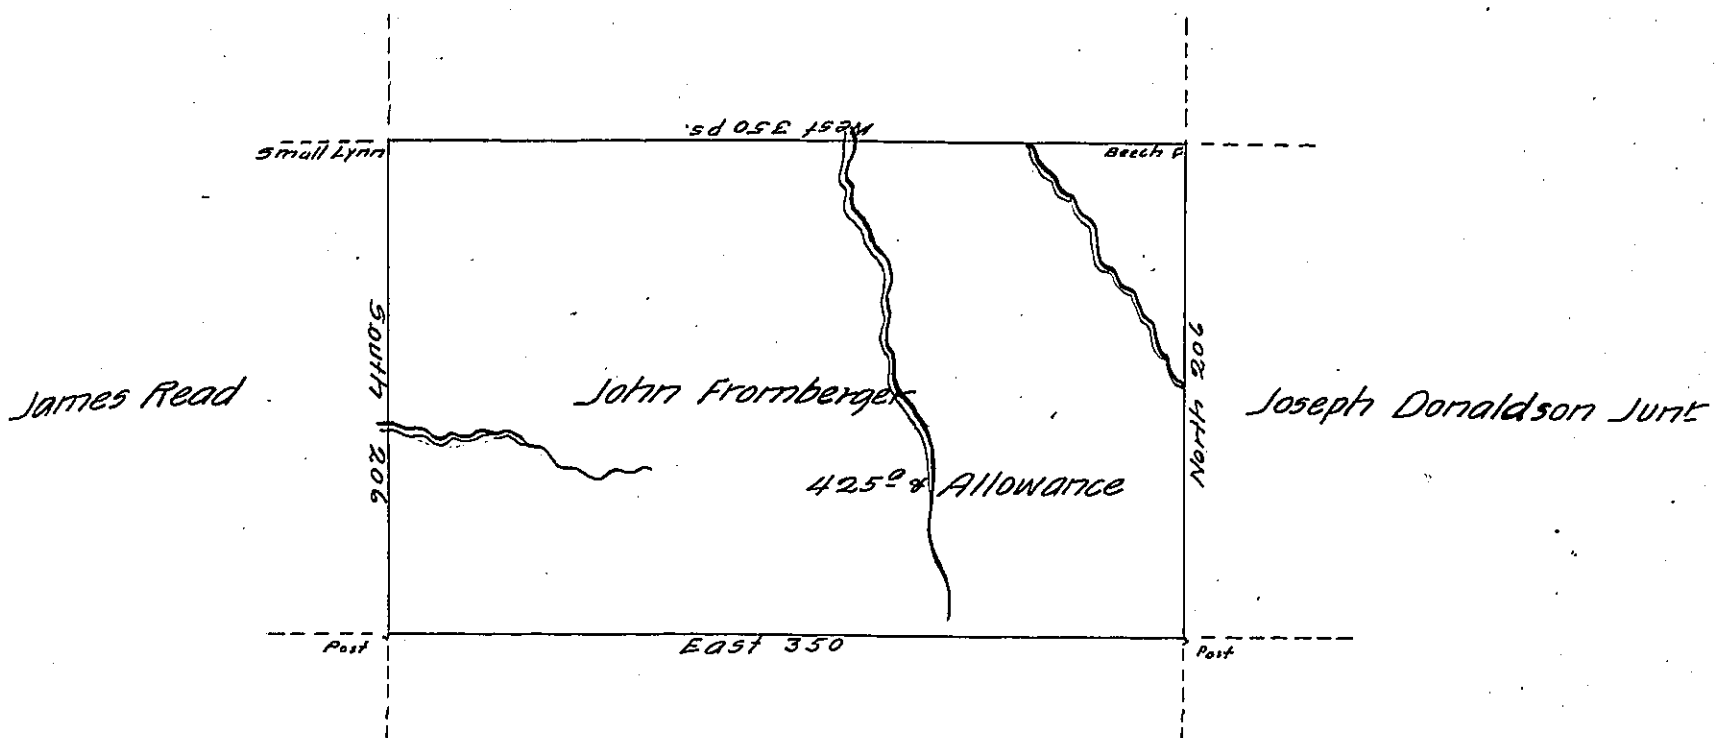

Lemard Dorsey

A Draught of a tract of land called _____ situate on the
 Waters of Snake Creek joining land surv^d for Lemard Dorsey &
 Joseph Donaldson Junr in Snake Township in North^d County con-
 taining four Hundred & twenty five acres & Allowance of six p. Cent
 for Roads & c. surv^d for John Fromberger (obl.) 11th Day of Septemb^r
 1784, in pursuance of a Warrant Dated the 24th Day of August
 1784

by W^m Gray D.S.

John Lukens Esq^r }
 Surv^r Gen^l }

IN TESTIMONY that the above is a copy of the original remaining on file in
 the Department of Internal Affairs of Pennsylvania, made
 conformably to an Act of Assembly approved the 16th day of
 February, 1833, I have hereunto set my Hand and caused
 the Seal of said Department to be affixed at Harrisburg,
 this eighth day of December 1904

George B. Brown
 Secretary of Internal Affairs.