


R O D G E R S

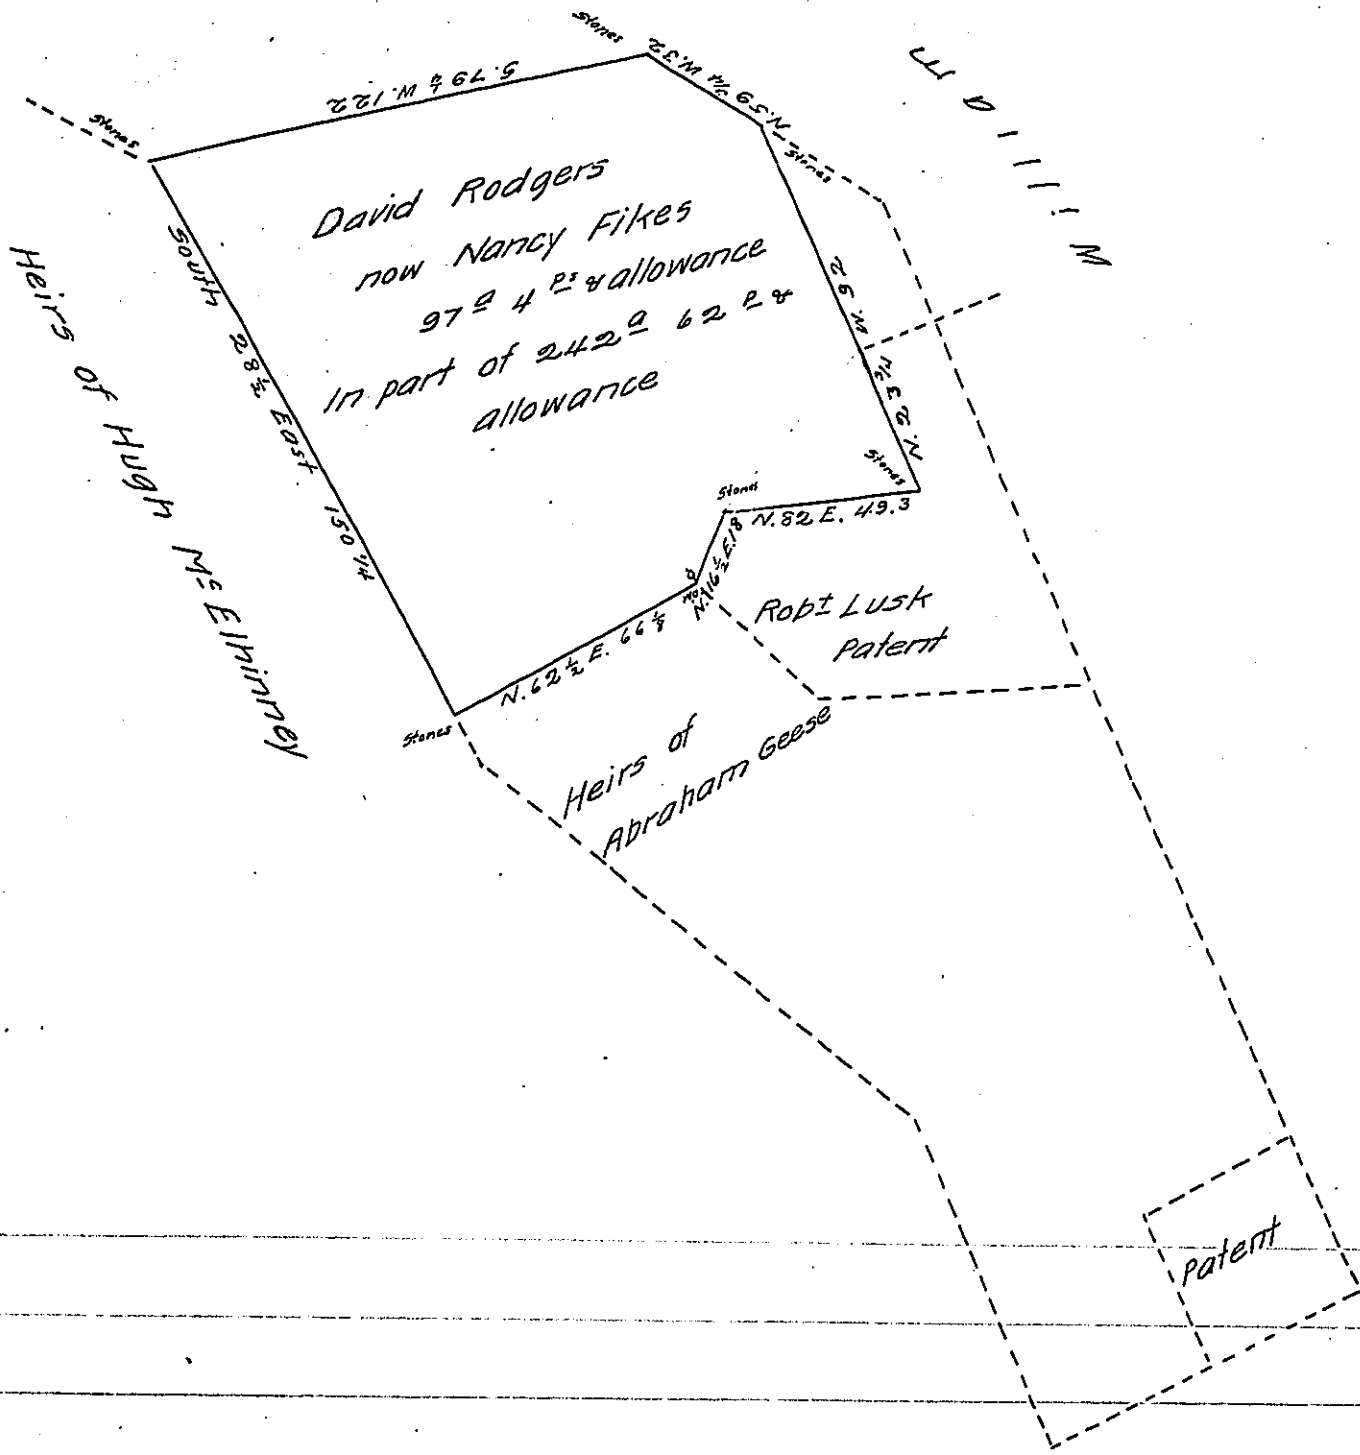

The Draught of a tract of land situate in Mifflin township Cumberland county containing Ninety seven acres and four perches and the usual allowance of six per cent for Roads &c. being part of a tract of 242 2/4 62 2/4 &c. surveyed on an Application granted to David Rodgers dated the first day of August A.D. 1766. No. 536.

Surveyed & divided the 21st Aug^t 1839

To Jacob Gallade Esq^r
 Surveyor General Penn^a

R. Lusk D. S.

IN TESTIMONY that the above is a copy of the original remaining on file in the Department of Internal Affairs of Pennsylvania, made conformably to an Act of Assembly approved the 16th day of February, 1833, I have hereunto set my Hand and caused the Seal of said Department to be affixed at Harrisburg, this twenty second day of December 1904

Isaac D. Brown
 Secretary of Internal Affairs.