


See pp. 63 & 64

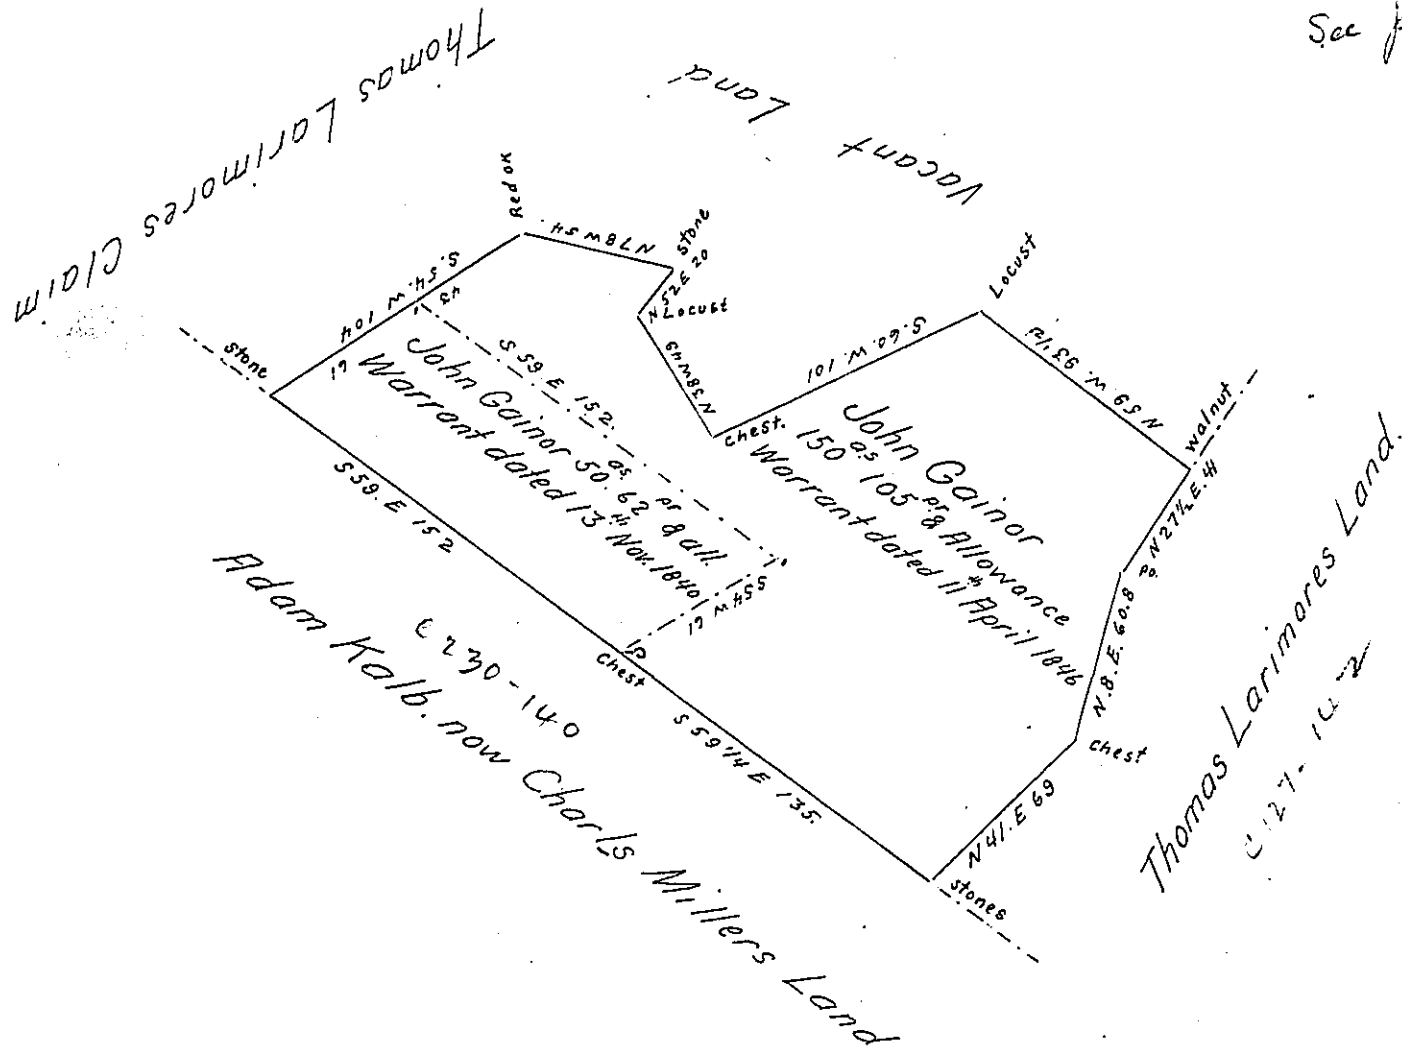

Surveyed the above described Tract of Land in Pursuance of Two Warrants Granted to John Gairor the first thereof as described by poped lines. Containing 50 acres & 62 pr. & all. was Surveyed on Warrant dated 13th Nov. 1840. The 18th of April 1842. And the Other part thereof on Warrant dated the 11th of April 1846. Surveyed 11th November 1847. Containing 150 acres 105 pr. & Allowance. Situate on the Laurel Hill on the West Side thereof in Donegal township Westmoreland County Pennsylvania
 Containing in the whole 201^{as} 7^{pr} & All.

George Mechling D.S.

IN TESTIMONY that the above is a copy of the original remaining on file in the Department of Internal Affairs of Pennsylvania, made conformably to an Act of Assembly approved the 16th day of February, 1833, I have hereunto set my Hand and caused the Seal of said Department to be affixed at Harrisburg, this fourth day of January 1905.

Joseph R. Brown
 Secretary of Internal Affairs.