


See - 100
D 18-41 100

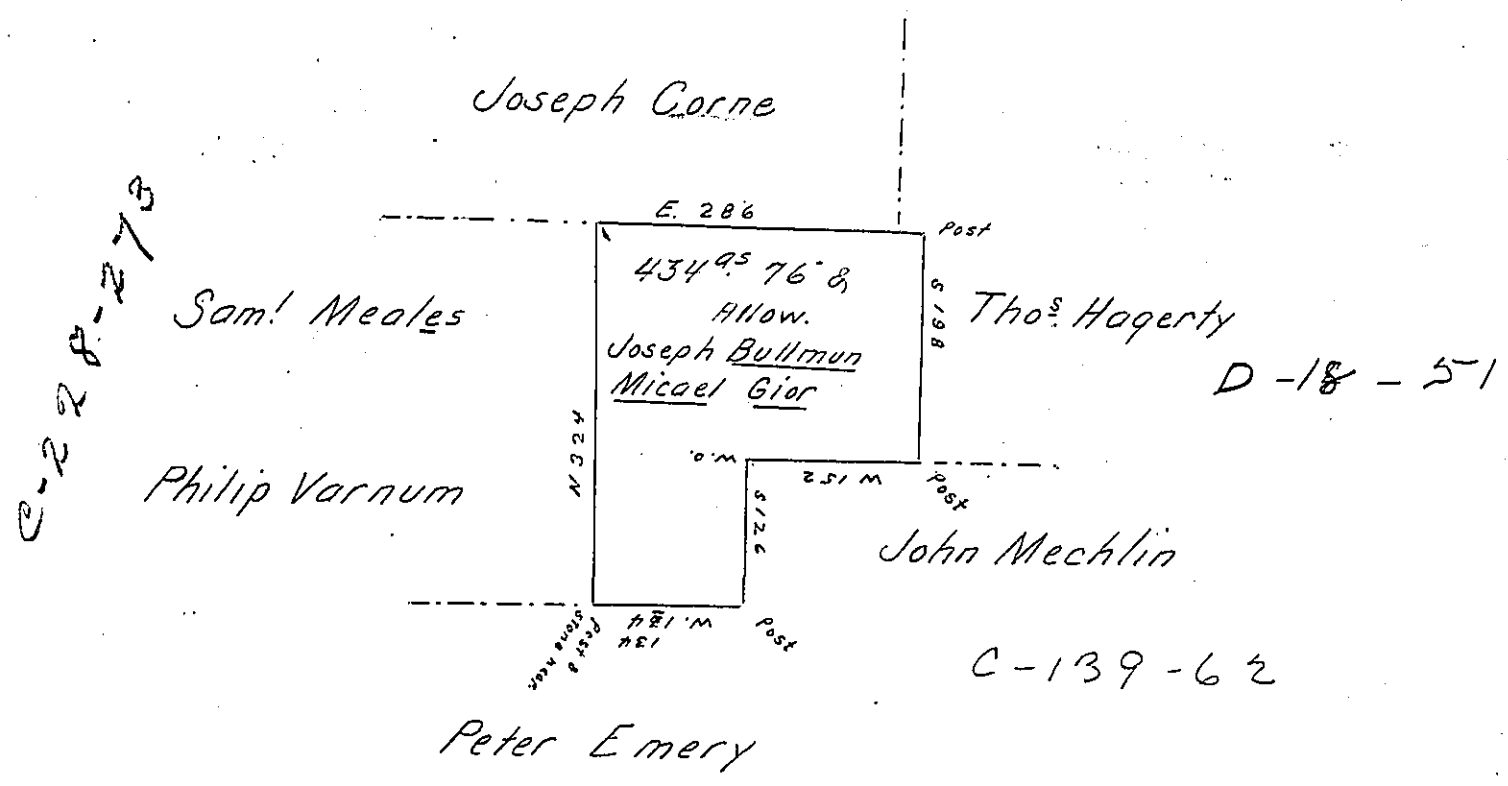

Draft of a Survey made June 4th A. D. 1851 of four hundred And thirty four Acres & Seventy Six perches and allowance of land in Park or Tp. Butler Co. on the waters of Bear Creek and at instance of Joseph Bullman & Micael Gior. by Virtue of their Settlement And improvement

Hugh McKee

County Surveyor.

To Hon. J. P. Brawley Esq.

Surveyor General.

I, Hugh McKee County Surveyor of the County of Butler do Certify That after a careful Examination of Books and Papers in my possession that the above described Tract of Land has never been Patented or otherwise appropriated by you. As My hand and Seal will witness this 10th day of June A. D. 1851.

Hugh McKee (Seal)

County Surveyor.

IN TESTIMONY that the above is a copy of the original remaining on file in the Department of Internal Affairs of Pennsylvania, made conformably to an Act of Assembly approved the 16th day of February, 1833, I have hereunto set my Hand and caused the Seal of said Department to be affixed at Harrisburg, this tenth day of January 1905.

Isaac R. Brown
Secretary of Internal Affairs.