


James Stewart in right of  
Aron Levy

F415-

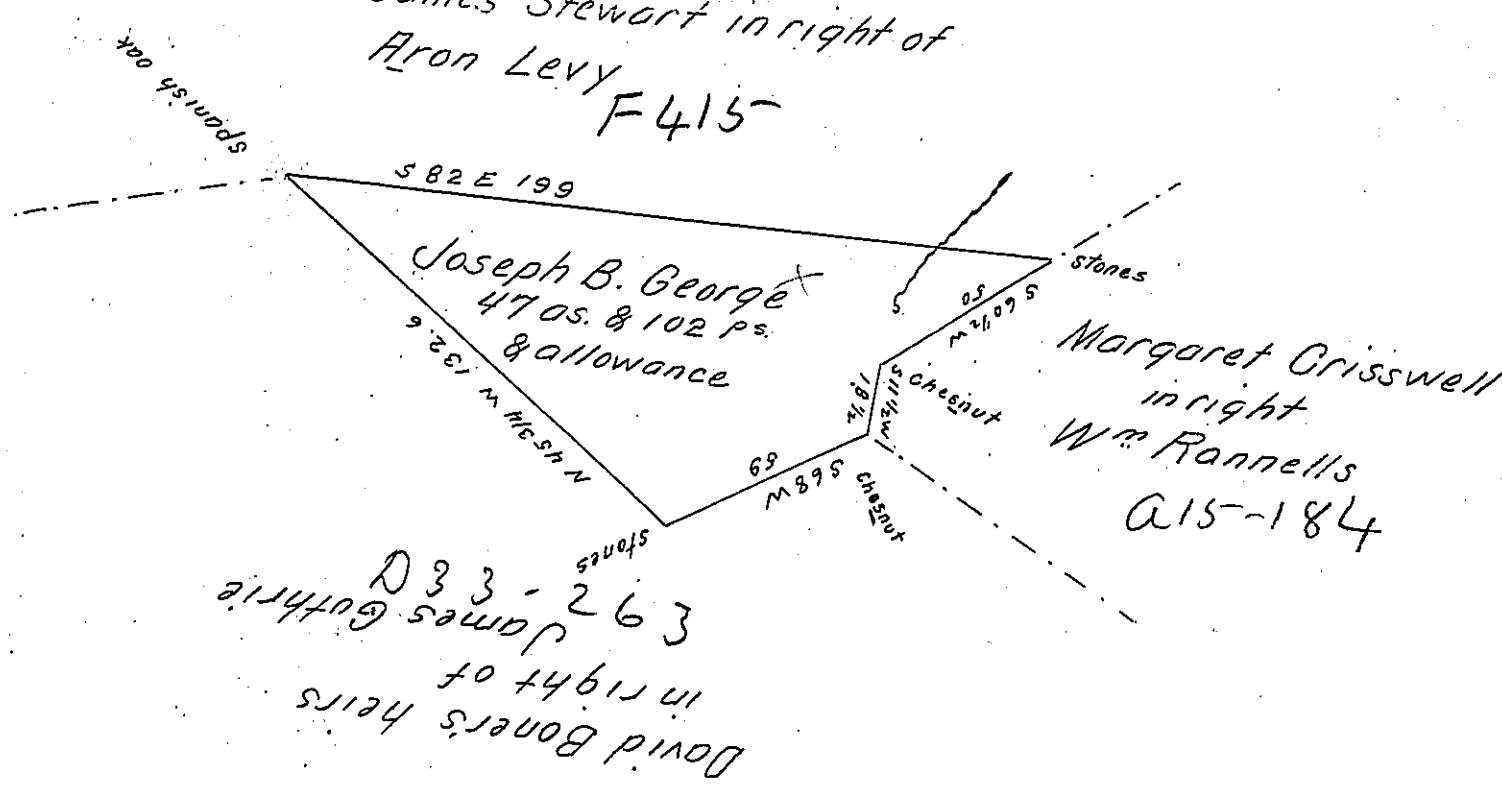

Surveyed Nov. 8<sup>th</sup> 1852 to Joseph B. George the above described tract of land. Situated in Brushvalley Township Indiana County. containing forty Seven Acres and one hundred and two perches and Allowance of Six per Cent for Roads &c. including his Actual Settlement and improvement made Subsequent to 28<sup>th</sup> of March 1814 bounded as above described on Warrant of 15<sup>th</sup> October 1852. Run at the true meridian the magnetic variation being fifty minutes west.

To J. Porter Browley Esqr }      Thompson McCrea  
Surveyor General                  County Surveyor

IN TESTIMONY that the above is a copy of the original remaining on file in the Department of Internal Affairs of Pennsylvania, made conformably to an Act of Assembly approved the 16th day of February, 1833, I have hereunto set my Hand and caused the Seal of said Department to be affixed at Harrisburg, this seventeenth day of January 1905.

*George P. Lippard*  
Secretary of Internal Affairs.