


ADAMS

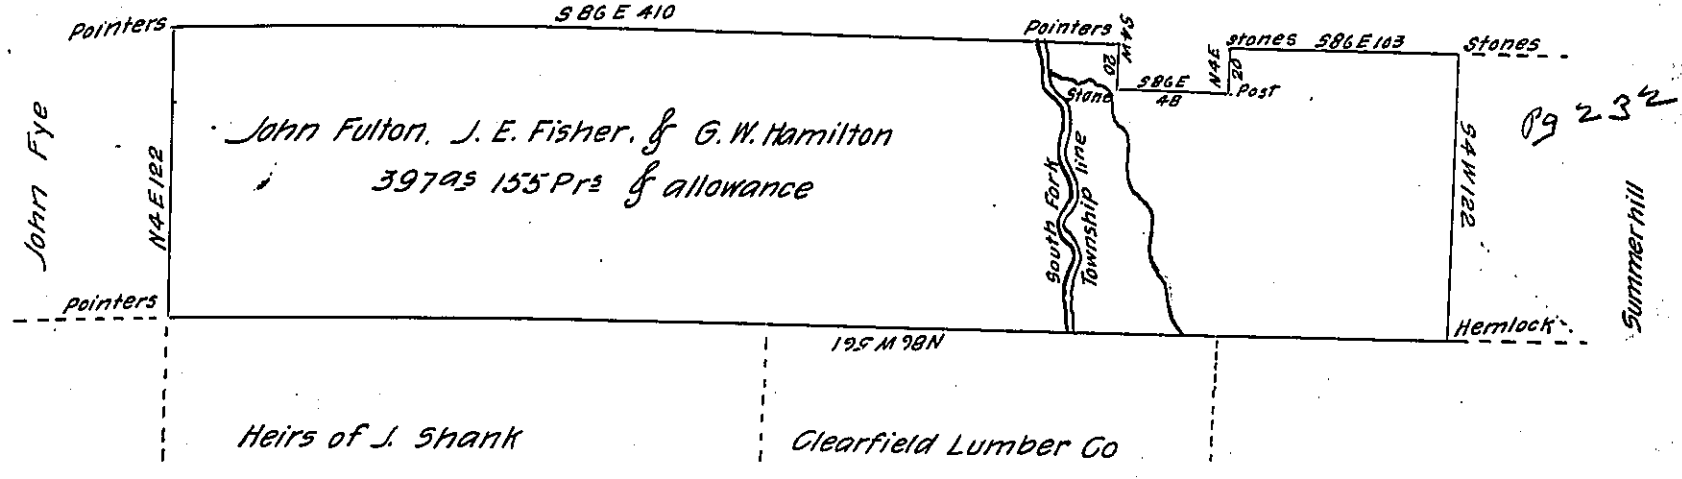

A draft of a tract of land situated in the townships of Adams & Summerhill

and County of Cambria. Containing three hundred and ninety seven acres one hundred & fifty five perches and allowance of six per cent for Roads &c. Surveyed August 12<sup>th</sup> 1885 in pursuance of a Warrant granted to John Fulton, J. E. Fisher and G. W. Hamilton dated 7<sup>th</sup> April A. D. 1885

Henry Scanlan -

To J. Simpson Africa Esquire  
Secretary of Internal Affairs.

IN TESTIMONY that the above is a copy of the original remaining on file in the Department of Internal Affairs of Pennsylvania, made conformably to an Act of Assembly approved the 16th day of February, 1833, I have hereunto set my Hand and caused the Seal of said Department to be affixed at Harrisburg, this.....fifteenth.....day of.....February.....1905.

*James D. ...*  
Secretary of Internal Affairs.