


D-45-285

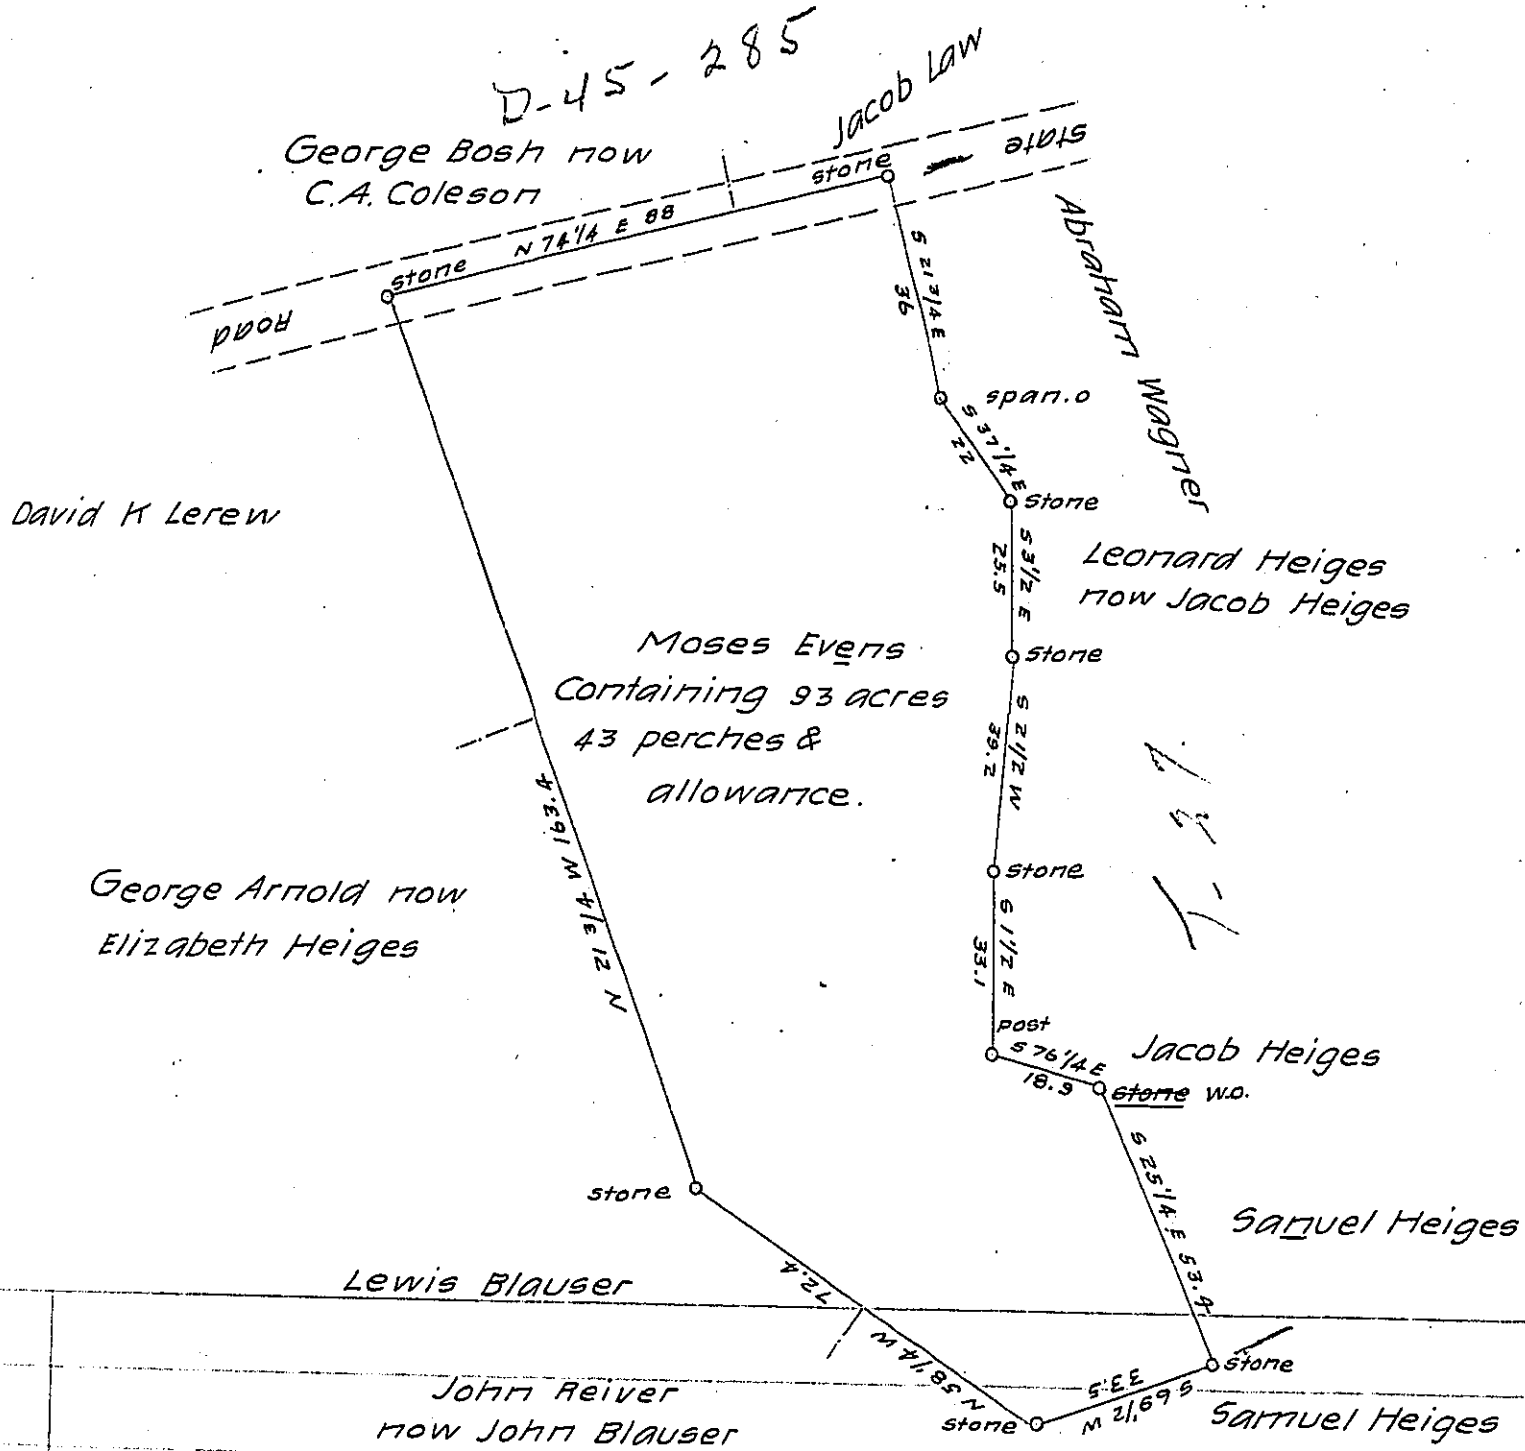

A Draft of a tract of land Situated in the Township of Franklin,
 and County of York, Containing 93 acres 43 perches and allowance
 of Six per cent, for roads, &c. Surveyed the 25th day of July A.D. 1878,
 in pursuance of a Warrant granted to Moses Evens, dated the
 27th day of June A.D. 1878.

Wm. T. Williams C.S.

To William McCandless,
 Secretary of Internal Affairs

IN TESTIMONY that the above is a copy of the original remaining on file in
 the Department of Internal Affairs of Pennsylvania, made
 conformably to an Act of Assembly approved the 16th day of
 February, 1833, I have hereunto set my Hand and caused
 the Seal of said Department to be affixed at Harrisburg,
 this tenth day of November 1904

Geo. C. D. Brown
 Secretary of Internal Affairs