


Land surveyed to L. Witmore

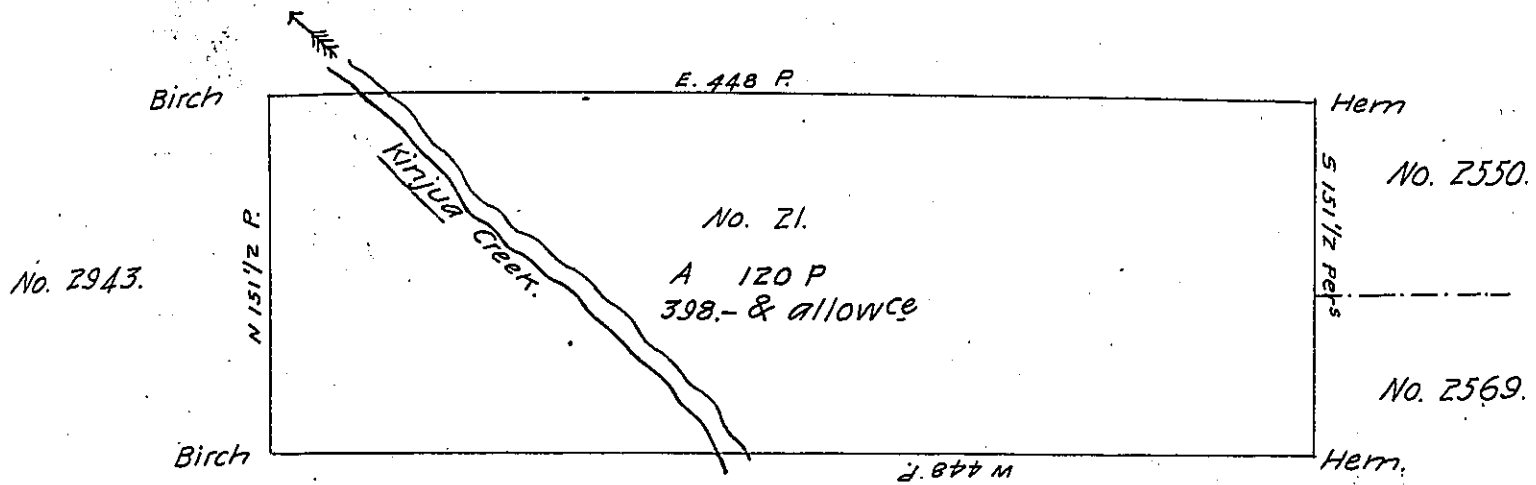

Land surveyed to L. Witmore Esq

In pursuance of a warrant granted to Gideon Irons in the name of Barnabas Graves and assigned by Gd. Irons to Lansing Wetmore dated July 25th 1836 I have surveyed three Hundred and ninety eight acres & 120 perches of land and allowance in Hamilton township M.Keon County on the Kinjua Creek as per above draft survey according to law act 8th 1836.

Hiram Payne

Deputy Surveyor of M.Keon County

To John Taylor Esq

Surveyor Genl.

IN TESTIMONY that the above is a copy of the original remaining on file in the Department of Internal Affairs of Pennsylvania, made conformably to an Act of Assembly approved the 16th day of February, 1833, I have hereunto set my Hand and caused the Seal of said Department to be affixed at Harrisburg, this twenty fifth day of January 1905.

George R. Brown
Secretary of Internal Affairs.