


Formerly GeArthur St Clair
now
Matthias Marker.

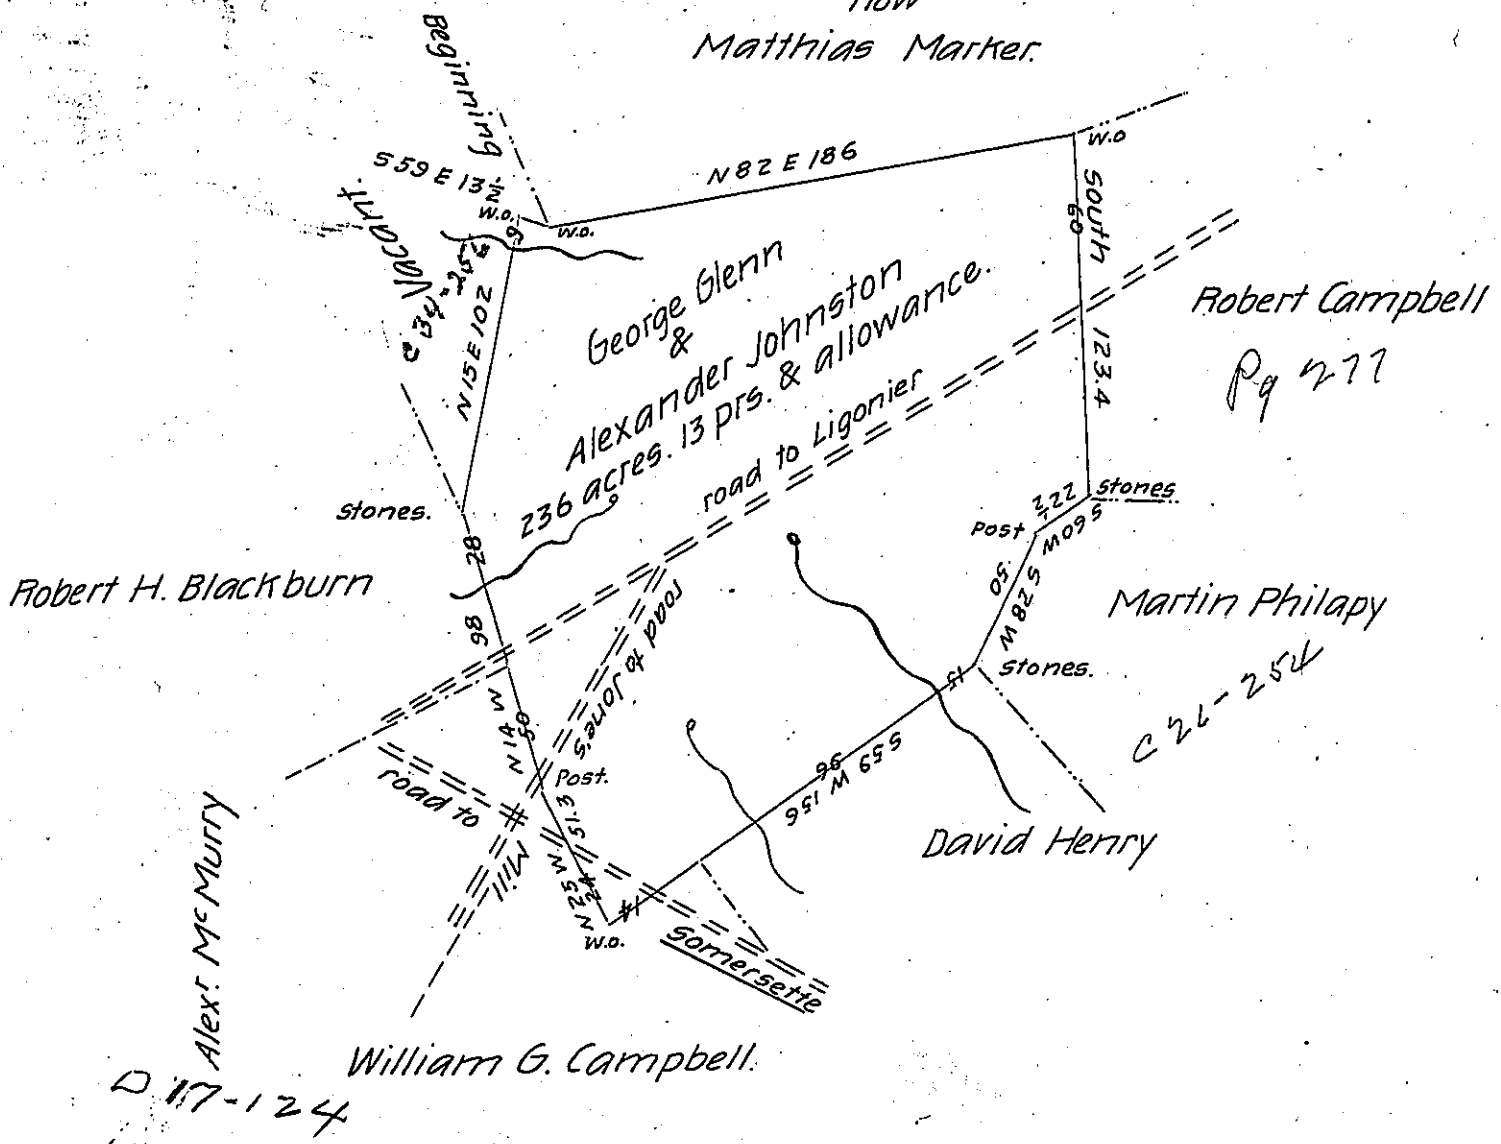

D 117-124

In pursuance of a Warrant granted to George Glenn and Alexander Johnston dated August 16th 1786 surveyed on the 26th day of September 1829 The above described tract of land containing two hundred and thirty six acres thirteen perches and the allowance proportioned at six per Cent for roads &c. Situate on the waters of Loyalhanna Creek in Donegall township in the County of Westmoreland.

S^t Carpenter D.S.

Gabriel Hiester Esqr
Surveyor General of Penna

IN TESTIMONY that the above is a copy of the original remaining on file in the Department of Internal Affairs of Pennsylvania, made conformably to an Act of Assembly approved the 16th day of February, 1833, I have hereunto set my Hand and caused the Seal of said Department to be affixed at Harrisburg, this twenty eighth day of February 1905.

Loae R. Brown
Secretary of Internal Affairs.