


A-50-245

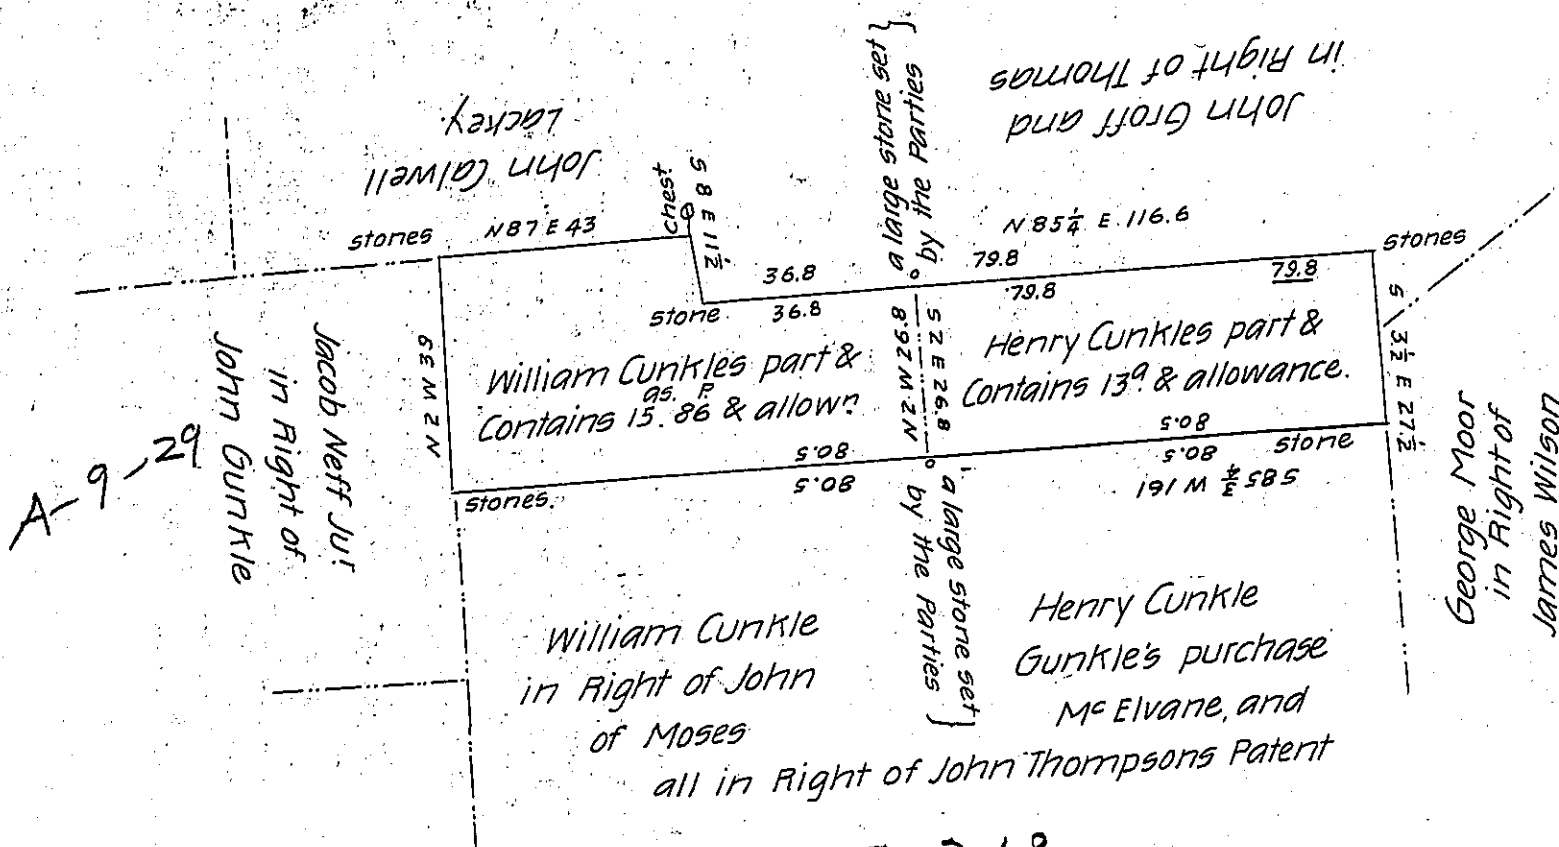

The above Draught Contains 28 acres and 86 perches of Land and the usual allowance of six per Cent for Roads &c. Situated in Bart. township, Lancaster County, Surveyed in pursuance of a Warrant granted to John Gunkle (for 60 acres) the 31<sup>st</sup> day of October 1751, Surveyed the 15<sup>th</sup> & 16<sup>th</sup> days of November A.D. 1833.

By James Calwell D.S.

To Jacob Spangler Esq<sup>r</sup>

Surveyor General-Penn<sup>a</sup>

IN TESTIMONY that the above is a copy of the original remaining on file in the Department of Internal Affairs of Pennsylvania, made conformably to an Act of Assembly approved the 16th day of February, 1833, I have hereunto set my Hand and caused the Seal of said Department to be affixed at Harrisburg, this Sixth day of March 1905

*Joac B Brown*  
Secretary of Internal Affairs.