


D 49-243

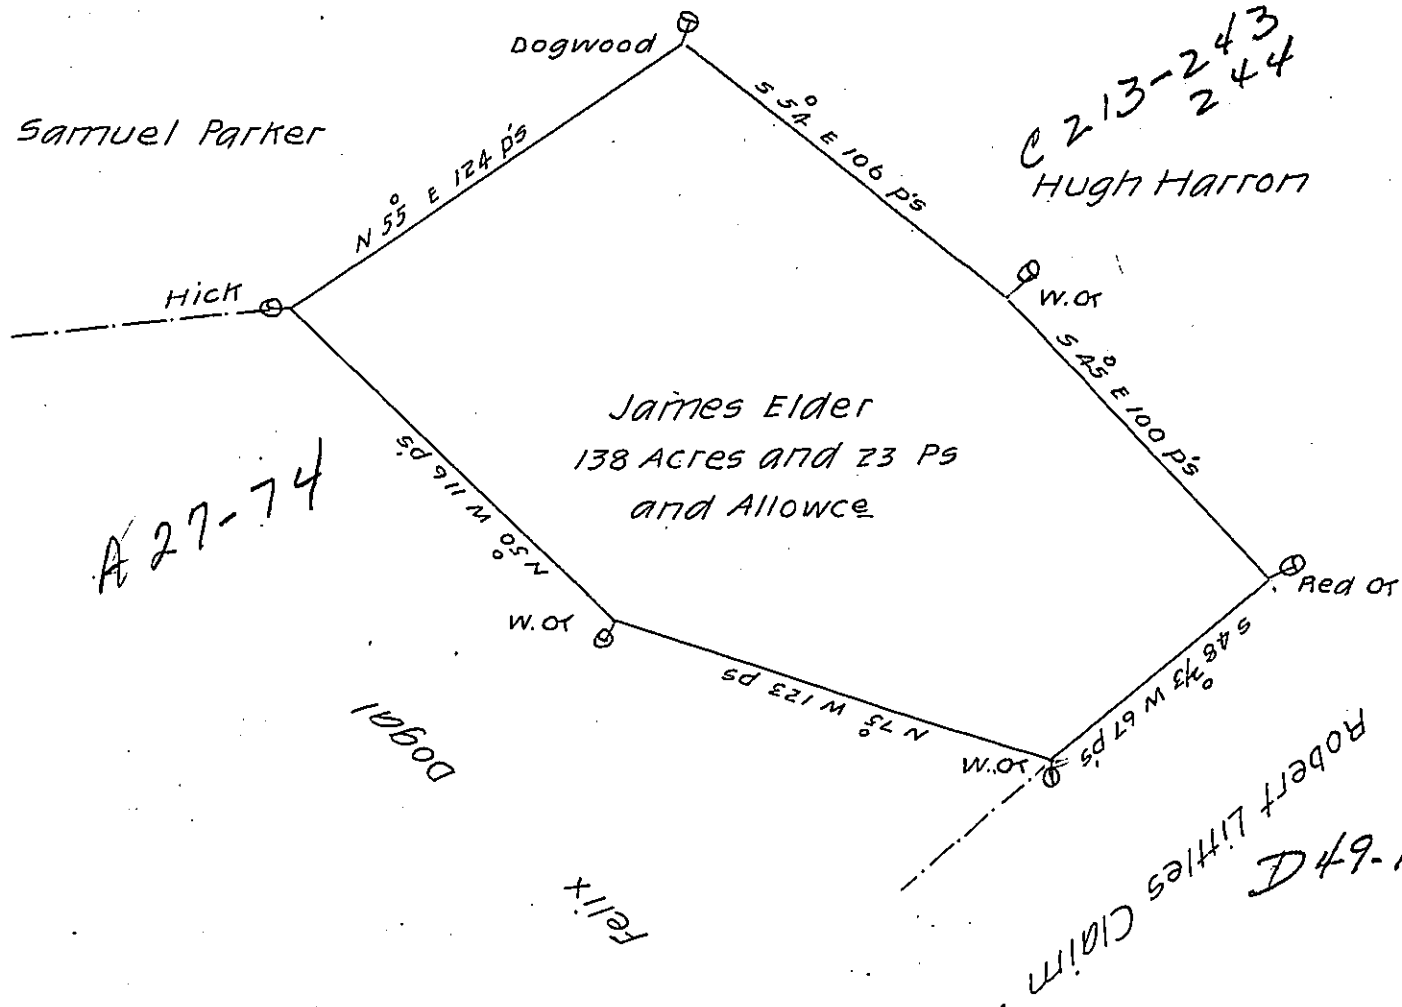

A Draught of a Tract of Land Situate in Faret Townsh^p Cumber-
 land County containing One Hundred & Thirty Eight Acres & Twenty
 three Perches & the usual Allowance of Six Acres P. Cent for Roads
 &c. Survey'd for James Elder the 17th Day of May 1766. In Pursuance
 of the Honorable Proprietaries Warrant Dated the 16th Day of April
 1763.

John Armstrong

To John Lukens Esqr

D. S.

Surveyor General

IN TESTIMONY that the above is a copy of the original remaining on file in
 the Department of Internal Affairs of Pennsylvania, made
 conformably to an Act of Assembly approved the 16th day of
 February, 1833, I have hereunto set my Hand and caused
 the Seal of said Department to be affixed at Harrisburg,
 this twentieth day of September 1904

George R. Brown
 Secretary of Internal Affairs.