


Holland Land Co.

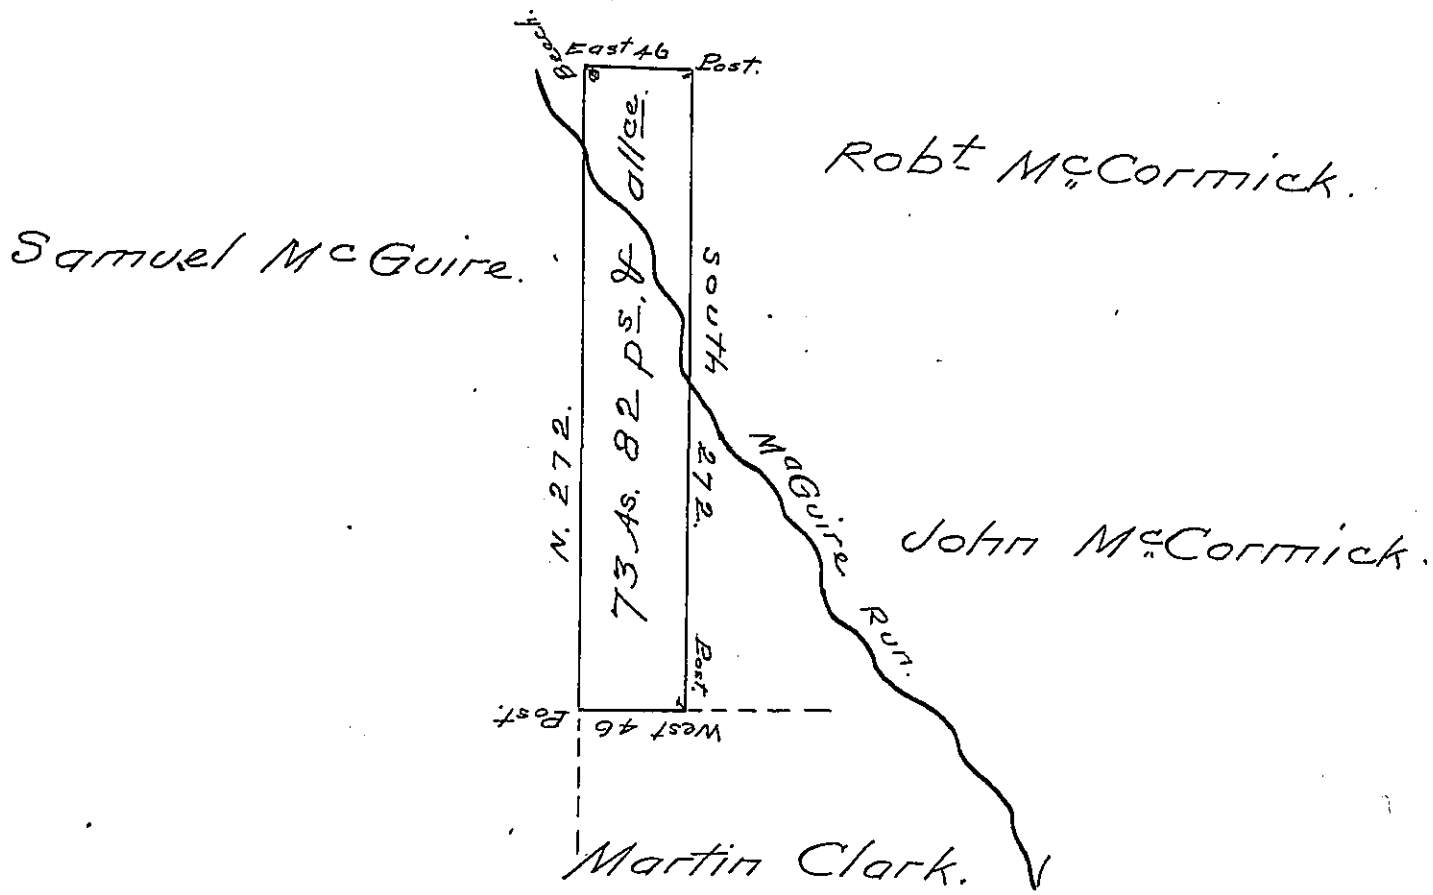

Draft of a tract of land situate in Deerfield Township Warren County North & West of the Allegheny River Containing Seventy three Acres & Eighty two perches &c. Surveyed for Joseph Green the 12th day of December A. D. 1864. and being part of a larger tract of land Surveyed for Patrick Fitz Patrick the 28th day of March 1832, on settlement & improvement

P. Falconer

To James P. Barr Esq.
Surveyor General.

County Surveyor

IN TESTIMONY that the above is a copy of the original remaining on file in the Department of Internal Affairs of Pennsylvania, made conformably to an Act of Assembly approved the 16th day of February, 1833, I have hereunto set my Hand and caused the Seal of said Department to be affixed at Harrisburg, this fifth day of January 1905.

James P. Barr
Secretary of Internal Affairs.