


C134-58
John
the heirs of Reniston

Samuel Parks.
D-11-164

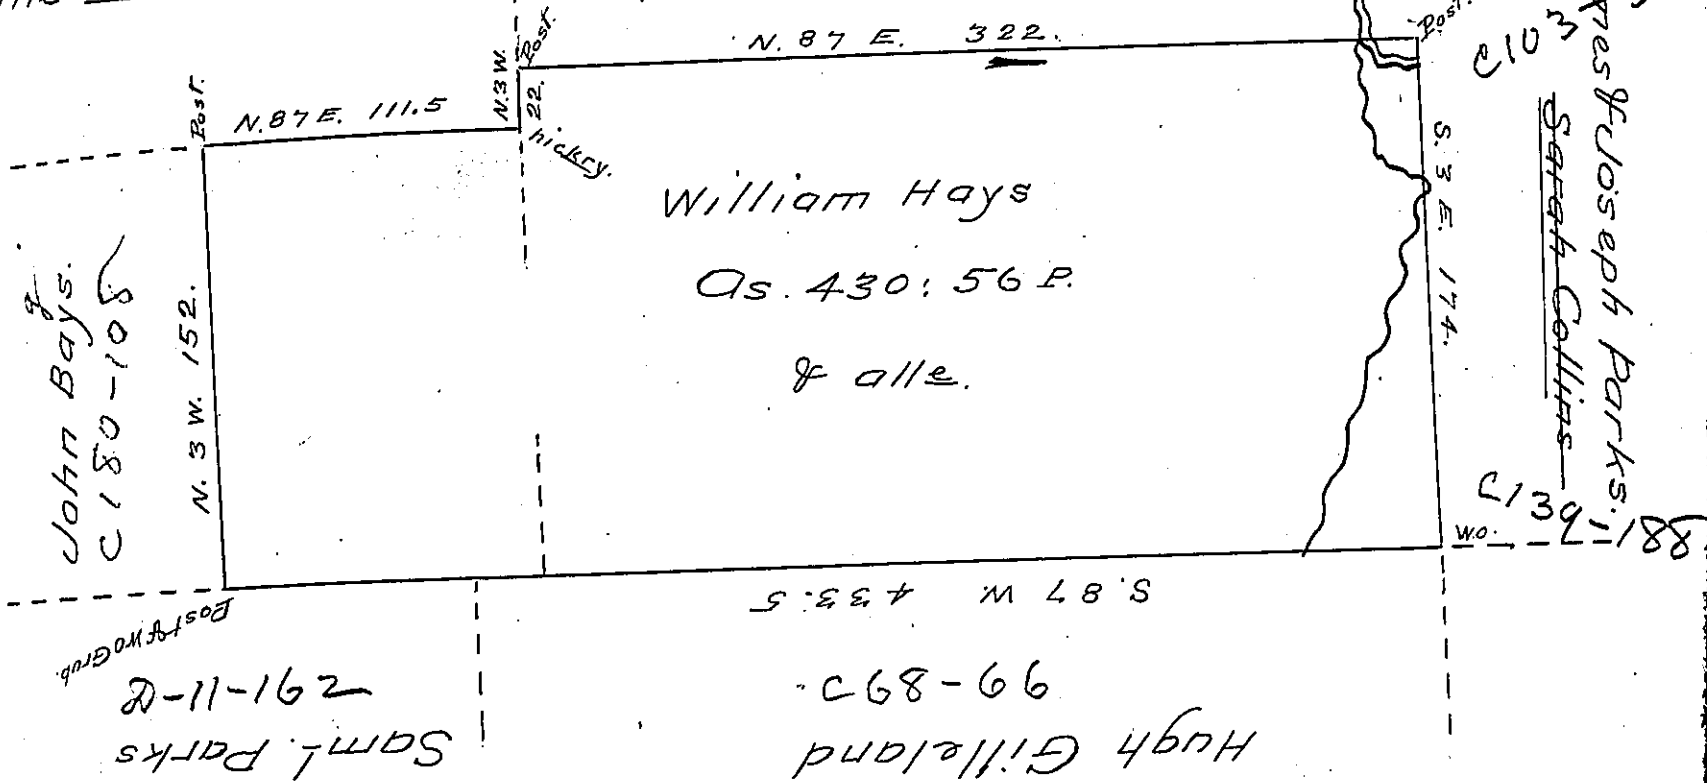

John Bays.
C180-108

C103
James & Joseph Parks.
Sarah Collins
C139

Post & Wood Grob.
D-11-16
Saml. Parks

S. 87 W. 433.5
Hugh Gilleland
99-890

Draft of a tract of land situate in Middlesex Township Butler County containing four hundred thirty acres & fifty six perches and allee surveyed on the 11th of June 1829 for William Hays by virtue of his purchase of the whole of the tract East of the Dotted lines^x in the inside of the plott and likewise one hundred acres^o of the tract on the west of the Dotted lines and is now Residing and in possession of the whole above described tract &c

Hugh Conway D.S.

Gab^L Hiester Esq^E S. G.

^x on the original Settlement of Robert Baldwin 330.56 —
^o Pt of — on the Settlement of Elijah Boyce 100. — —
 430.56 —

IN TESTIMONY that the above is a copy of the original remaining on file in the Department of Internal Affairs of Pennsylvania, made conformably to an Act of Assembly approved the 16th day of February, 1833, I have hereunto set my Hand and caused the Seal of said Department to be affixed at Harrisburg, this twenty eighth day of February 1905.

Loac R. Brown
 Secretary of Internal Affairs.