


See pg. 24

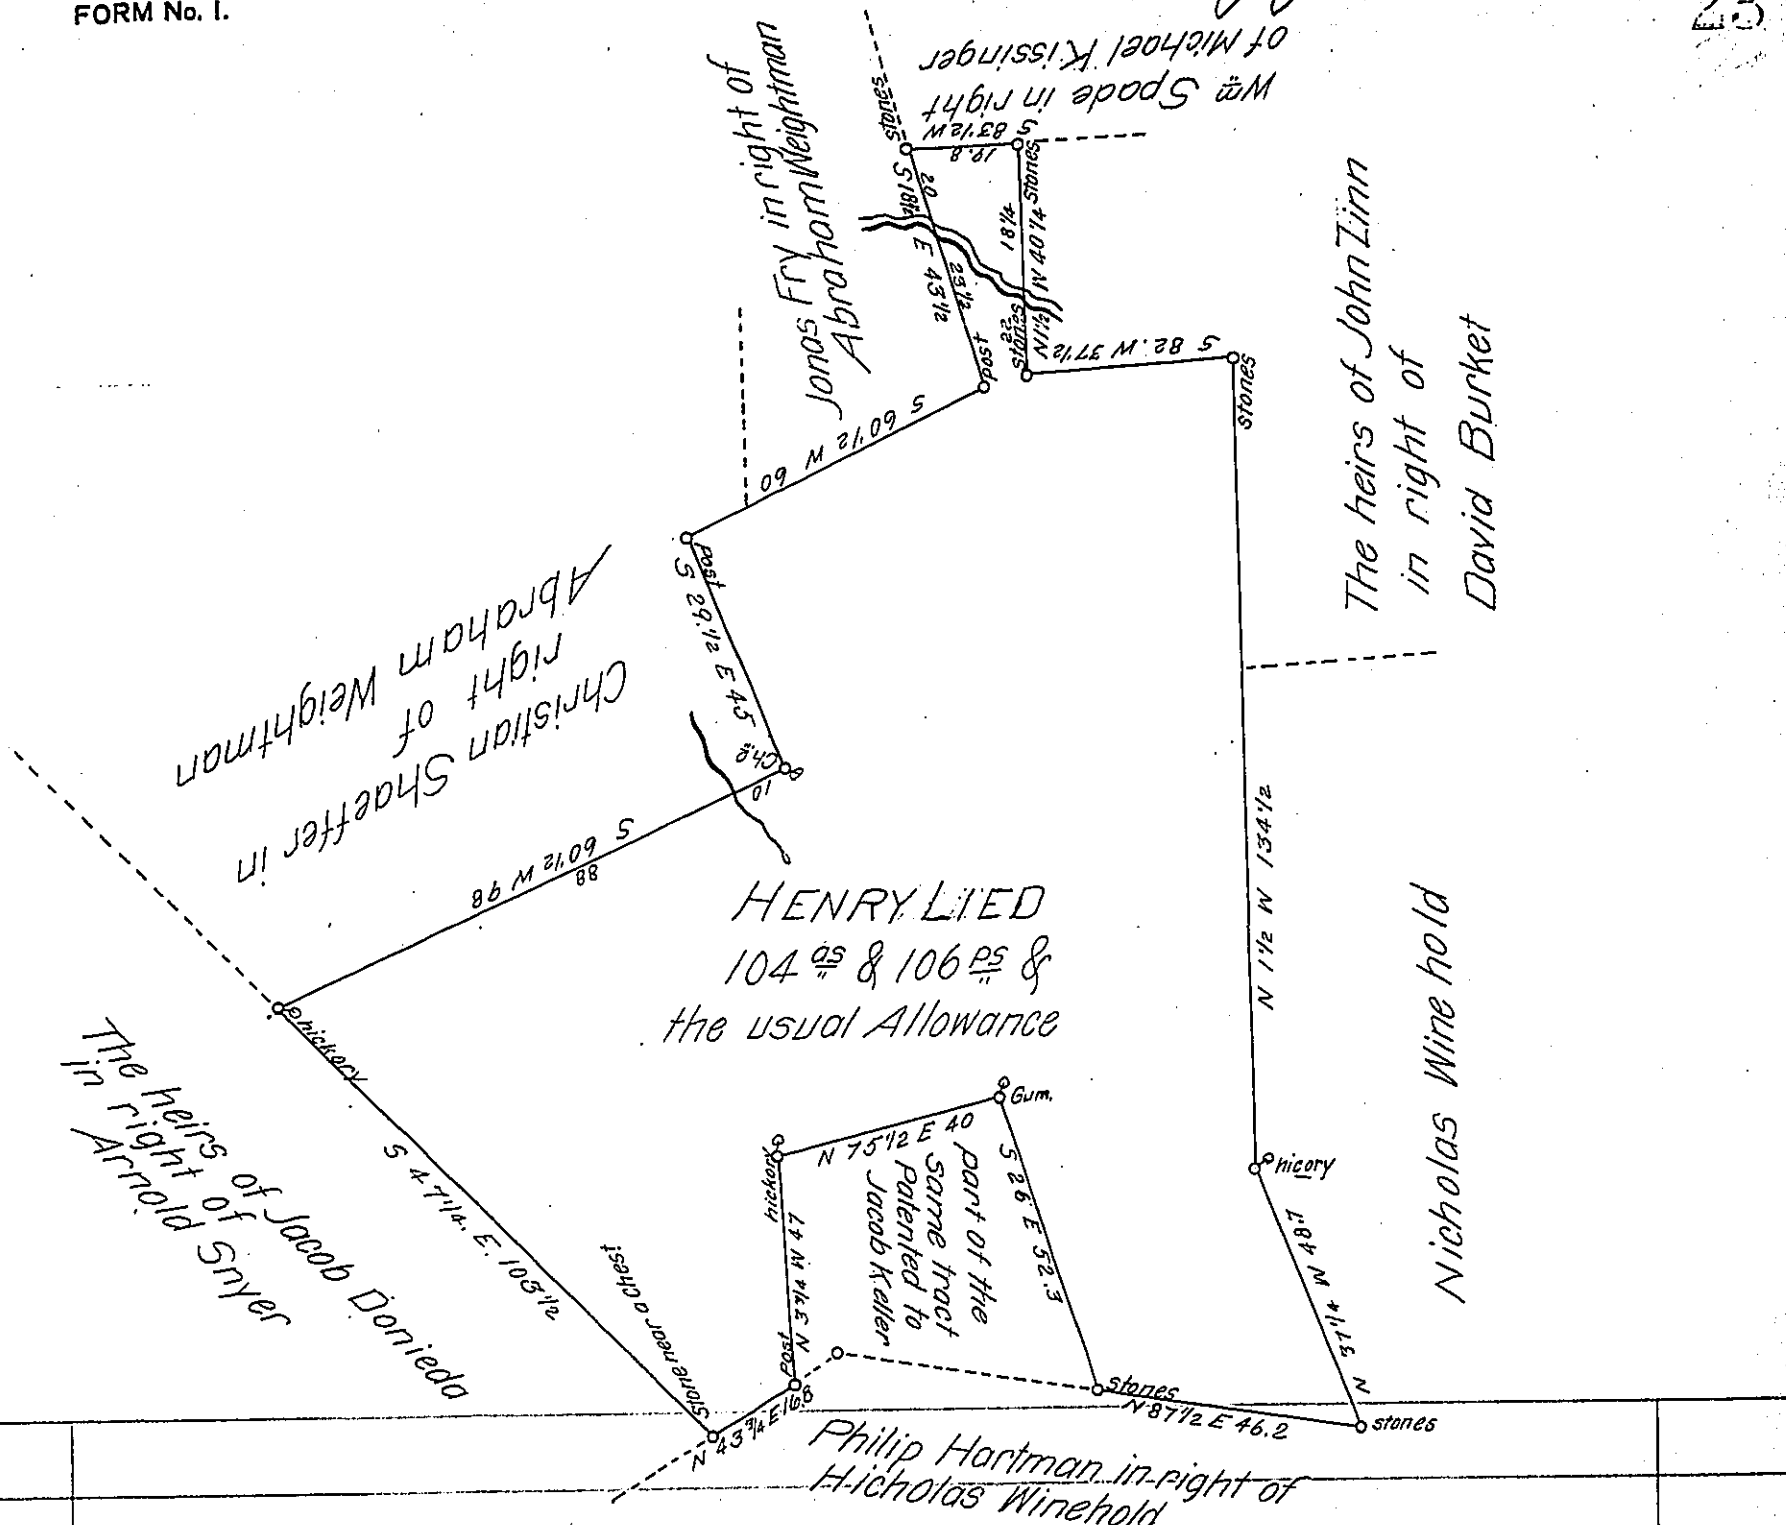

A draught of a Tract of Land Situate in Cocalico Township Lancaster Containing One hundred and four Acres and One hundred and six perches and the usual Allowance of six per Cent for road & part of 116<sup>acs</sup> & 40<sup>ps</sup> & the usual Allowance. Surveyed to Henry Lied on Application No. 2128 dated 19<sup>th</sup> November 1765. Surveyed the above described tract of land the 15<sup>th</sup> of Sept 1836 for Andrew Fleisher Esq.

To John Taylor Esq. }  
 Surveyor General }

P<sup>r</sup> Jacob Hibshman D.S.

IN TESTIMONY that the above is a copy of the original remaining on file in the Department of Internal Affairs of Pennsylvania, made conformably to an Act of Assembly approved the 16th day of February, 1833, I have hereunto set my Hand and caused the Seal of said Department to be affixed at Harrisburg, this sixteenth day of December 1904

*Isaac R. Brown*  
 Secretary of Internal Affairs.