


125  
140  
265

191.4  
186.2  
377.6

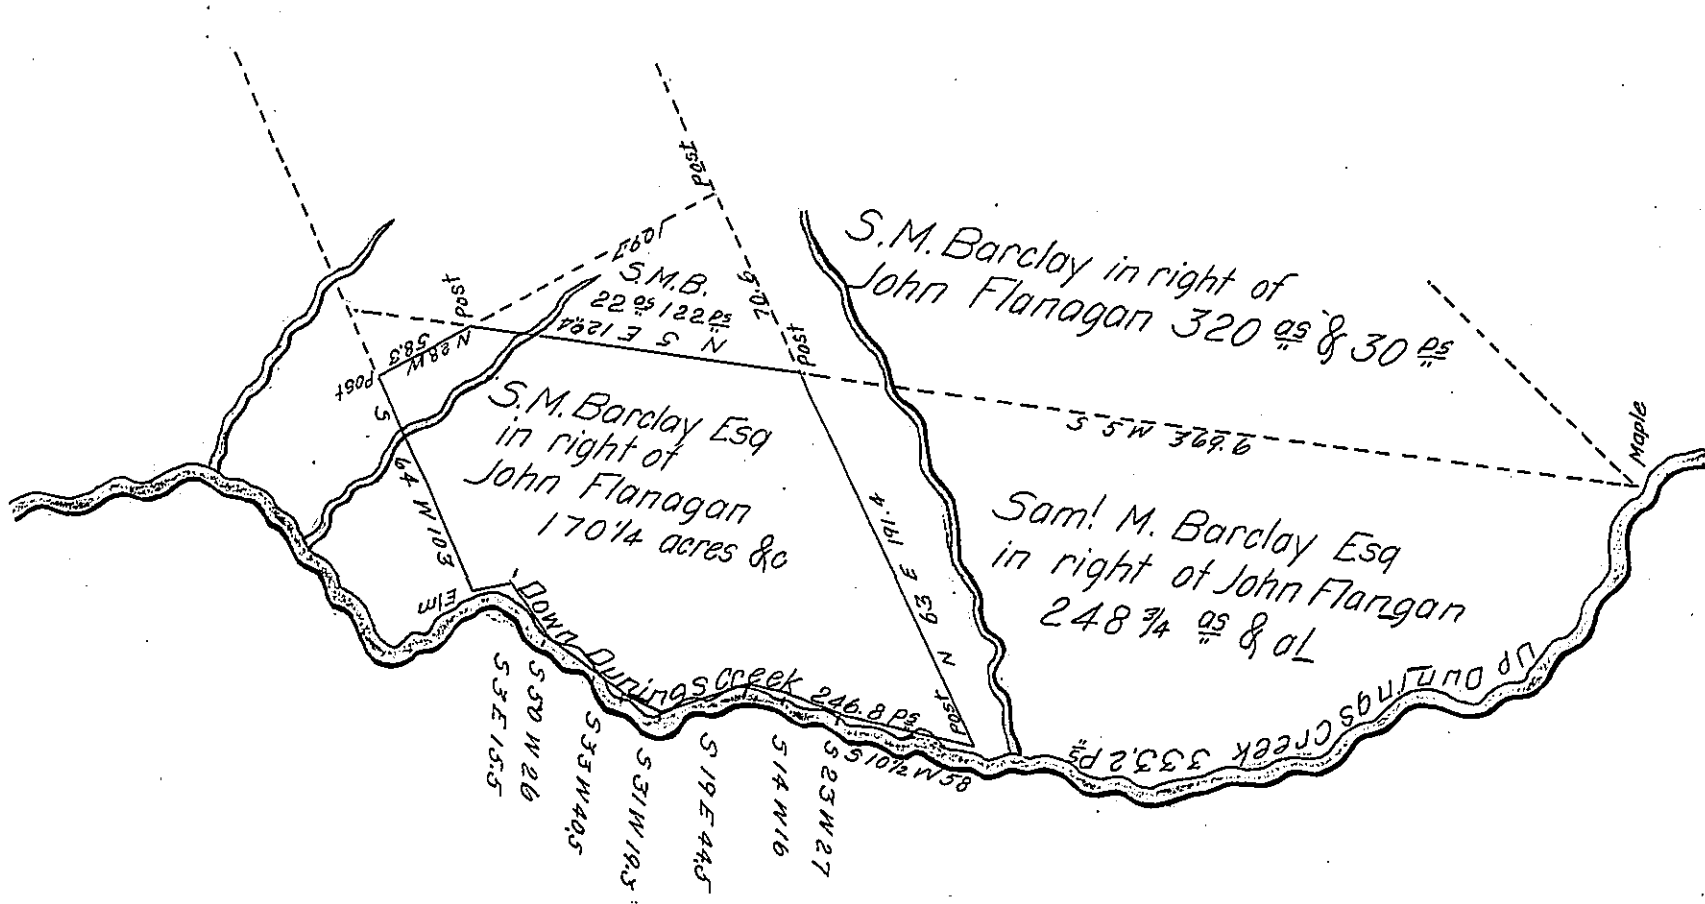

Situate on Dunning's Creek in St. Clair Township Bedford County Containing  
 170 1/4 acres and allowance of six Pcnt & 0 being part of a larger Tract of 425 1/4  
 acres originally Surveyed for John Flanagan on Warrant dated the 2nd day  
 of June 1763. Surveyed for Saml. M. Barclay Esq the 22nd day of January 1836

To Jacob Spangler Esq. S.G.

Robert Stuart D.S.

IN TESTIMONY that the above is a copy of the original remaining on file in  
 the Department of Internal Affairs of Pennsylvania, made  
 conformably to an Act of Assembly approved the 16th day of  
 February, 1833, I have hereunto set my Hand and caused  
 the Seal of said Department to be affixed at Harrisburg,  
 this twentieth day of December 1904

*Lea C. P. Brown*  
 Secretary of Internal Affairs.