


No. C-165-204

William Roper

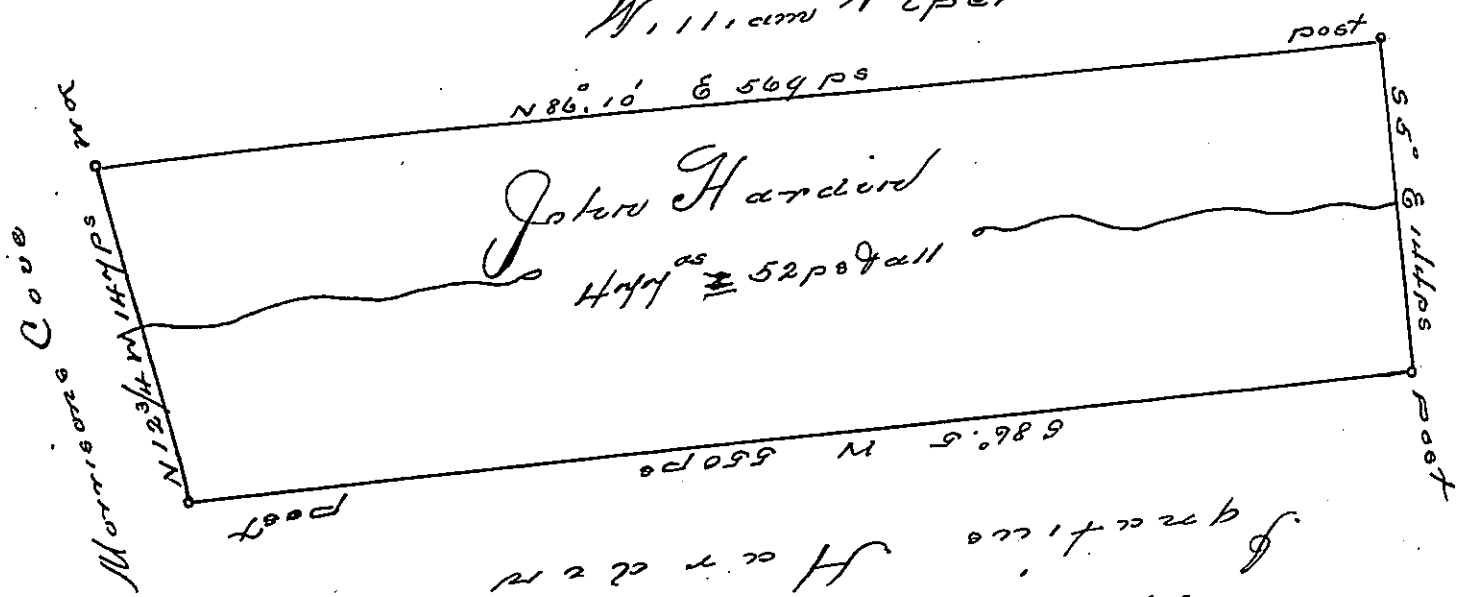

No. 2
Harris & Co

Situated in Hopewell and Woodberry Townships, Bedford County
 Containing 44 1/2 acres & 52 perches & the usual allowance of six per
 cent for Roads, Highways &c. Surveyed the 14th day of October, 1794.
 on Warrant Dated the 19th day of September, 1794 for John
 Hardin

George Woods Junr. S. S.

To Daniel Brodhead Esqr
S. S.

IN TESTIMONY that the above is a copy of the original remaining on file in
 the Department of Internal Affairs of Pennsylvania, made
 conformably to an Act of Assembly approved the 16th day of
 February, 1833, I have hereunto set my Hand and caused
 the Seal of said Department to be affixed at Harrisburg,
 this thirteenth day of March 1905,

Roac P. Roper
 Secretary of Internal Affairs.