


Jeremiah Jackson.

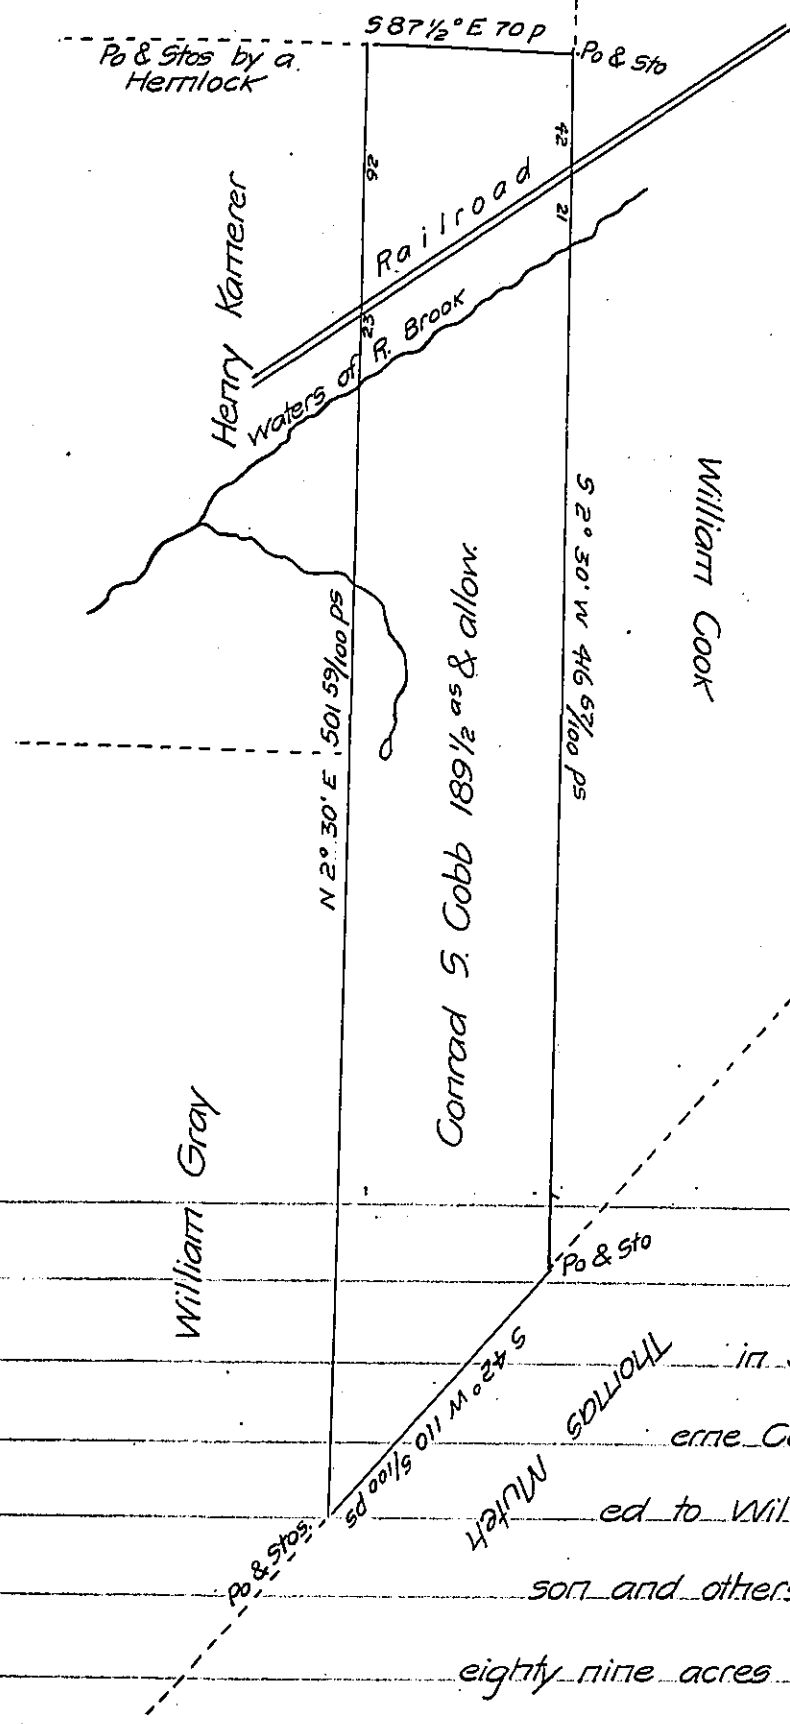

A Draft of a tract of

land (unimproved) Situate

in Jefferson township in Luz-

erne County, adjoining land Survey-

ed to William Cook Jeremiah Jack-

son and others. Containing one hundred

eighty nine acres and a half acre and the

usual allowance of Six per cent &c.

Surveyed the above described tract of land to Conrad S Cobb Febru-  
ary nineteenth A.D. 1855 by virtue of his Warrant dated February twelfth  
th A.D. 1855.

To J. Porter Brawley Esqr

Henry Colt D.S.

Surveyor General

\* Say February 6<sup>th</sup> 1855.

IN TESTIMONY that the above is a copy of the original remaining on file in  
the Department of Internal Affairs of Pennsylvania, made  
conformably to an Act of Assembly approved the 16th day of  
February, 1833, I have hereunto set my Hand and caused  
the Seal of said Department to be affixed at Harrisburg,  
this twenty-sixth day of July 1904

*James B. Brown*  
Secretary of Internal Affairs.