


C131-53
H. Larimore

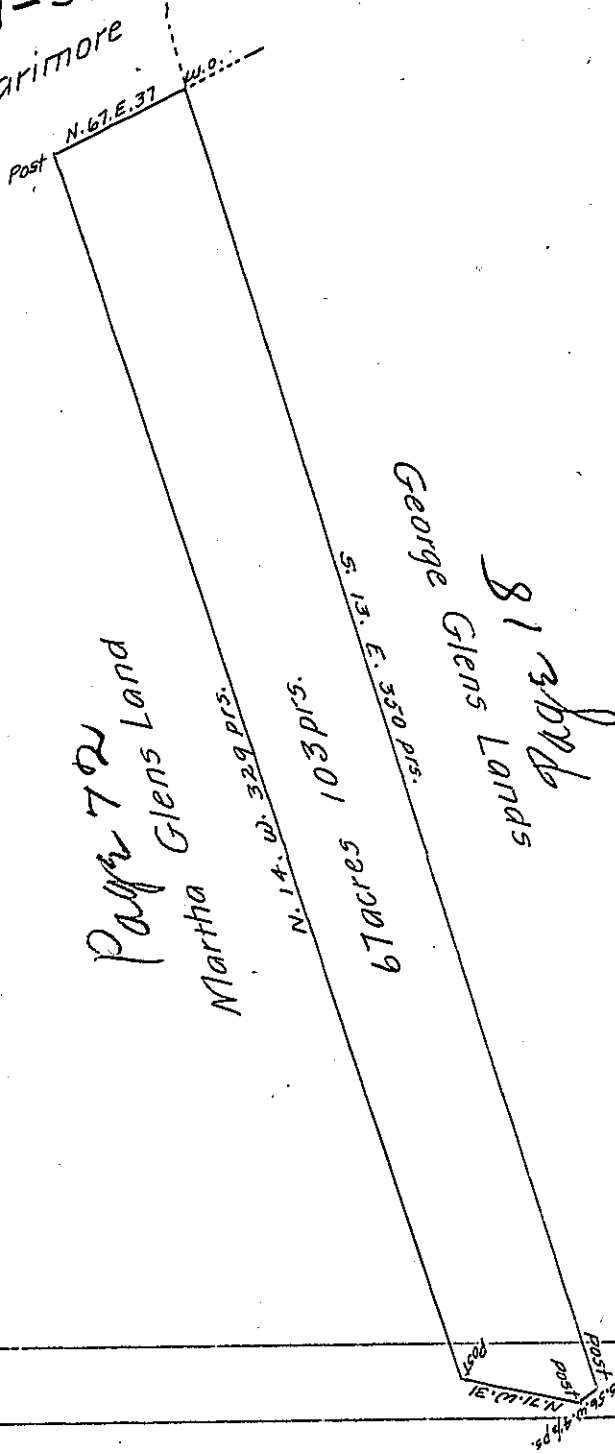

A Draught of a Tract of Land Situate in Dennygall Township Westmore-
land County Containing Sixty Seven Acres and one hundred and three
perches and the usual allowance of Six per Cent Surveyed July the seventh
1786 In pursuance of a Warrant to George Glen Bearing Date the Eleventh
of May 1786.

James Sample D.S.

To John Lukens Esqr.

Surveyor General.

as p.
67 : 105
343 : 105
Total 411 : 48

48

IN TESTIMONY that the above is a copy of the original remaining on file in
the Department of Internal Affairs of Pennsylvania, made
conformably to an Act of Assembly approved the 16th day of
February, 1833, I have hereunto set my Hand and caused
the Seal of said Department to be affixed at Harrisburg,
this tenth day of December 1904

Isaac B. Perry
Secretary of Internal Affairs.