


Late Christopher Smith

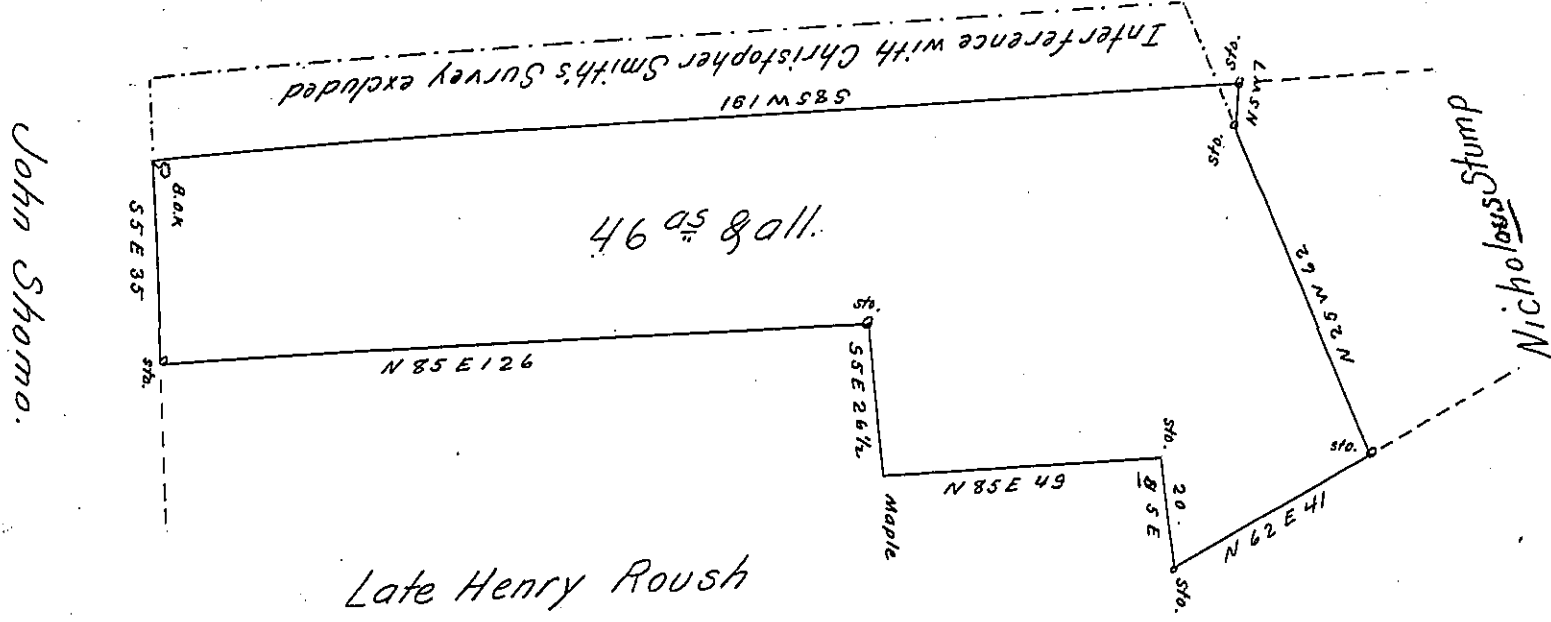

John Shomo.

Late Henry Roush
now
John Suntag

Situate in Windsor Township Berks County Containing Forty six acres and allowance of Six per Cent for Roads &c. Survey'd on the 13th day of January 1802 unto Peter Harting by Virtue of a Warrant dated the 29th day of December 1792 per Joseph Hoch late Deputy Surveyor. Now Resurvey'd by Virtue of an Order of resurvey from the Board of property dated the 11th day of January 1821 for George Riegel this 15th day of January 1821.

To Jacob Spangler Esq. }
Surveyor General } pr. J. V. Epler D.S.

IN TESTIMONY that the above is a copy of the original remaining on file in the Department of Internal Affairs of Pennsylvania, made conformably to an Act of Assembly approved the 16th day of February, 1833, I have hereunto set my Hand and caused the Seal of said Department to be affixed at Harrisburg, this twenty fourth day of March 1905.

James R. Brown
Secretary of Internal Affairs.