


Seventh Donation District.

No 129 500 a.s

137

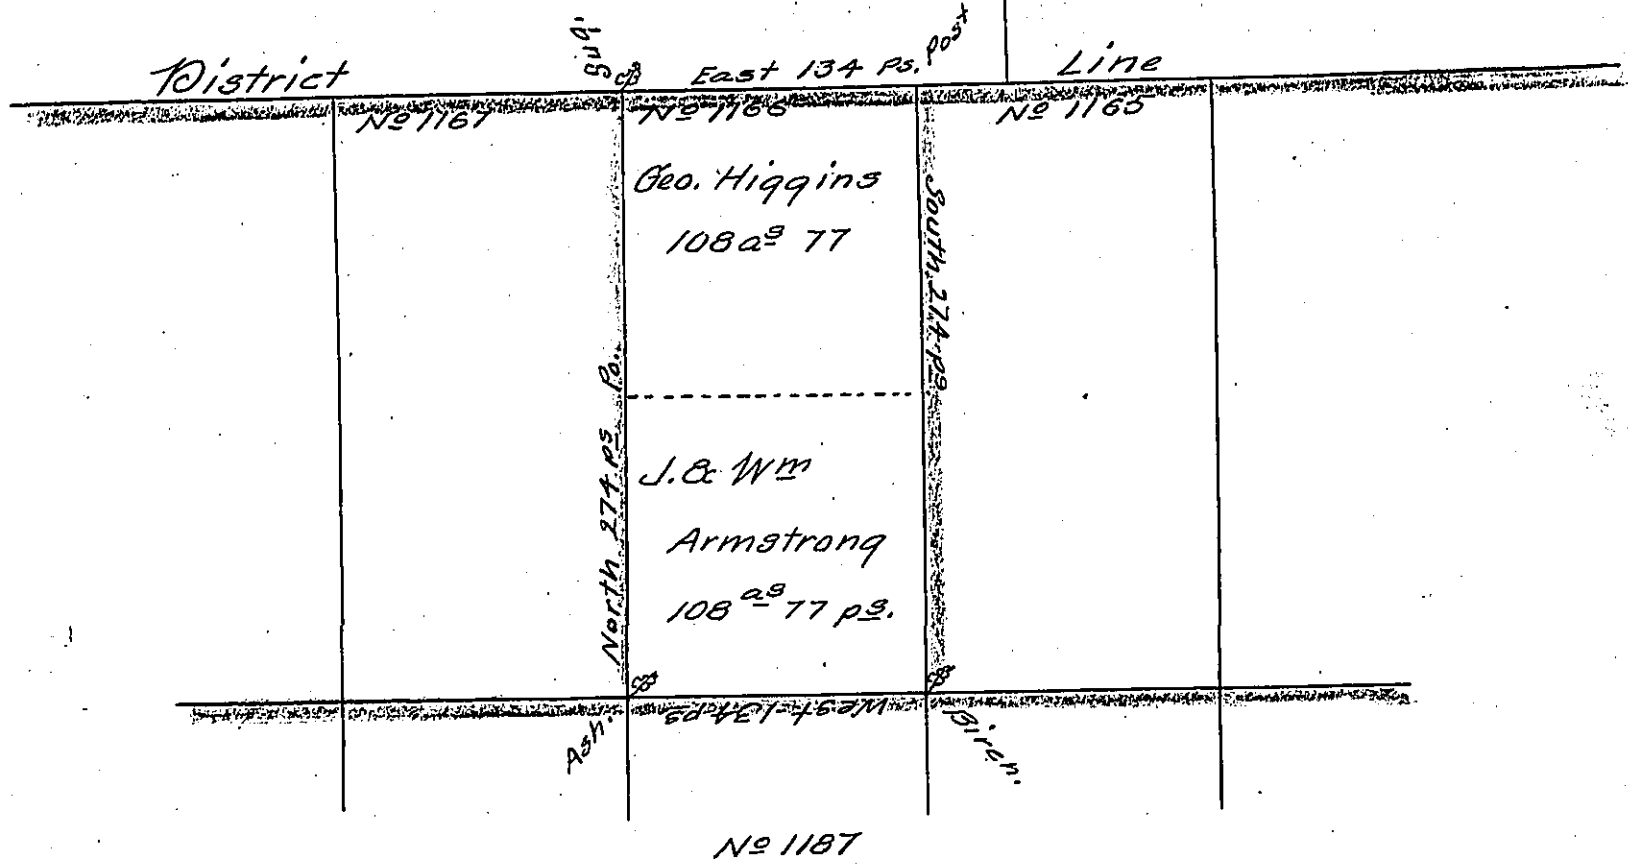

Surveyed the above described tract of land situate in the Sixth donation district Crawford County Pa. in the township of Troy and designated on the map of said District as No 1166 1- pursuant of the actual settlement and improvement of George Higgins on the north part and Joseph & Wm Armstrong - containing two hundred sixteen acres, one hundred & fifty five perches & allowance of Six per Cent, The same does not appear to be otherwise appropriated, August 12, 1848.

F. E. A. Wilson D. Sur

of said County.

No signature.

IN TESTIMONY that the above is a copy of the original remaining on file in the Department of Internal Affairs of Pennsylvania, made conformably to an Act of Assembly approved the 16th day of February, 1833, I have hereunto set my Hand and caused the Seal of said Department to be affixed at Harrisburg, this Seventeenth day of April 1905

*George R. Purman*  
Secretary of Internal Affairs.