


A-17-87  
John Mylie

Robert Coleman Esq.

Jacob and Henry Brannenman

C-203-157

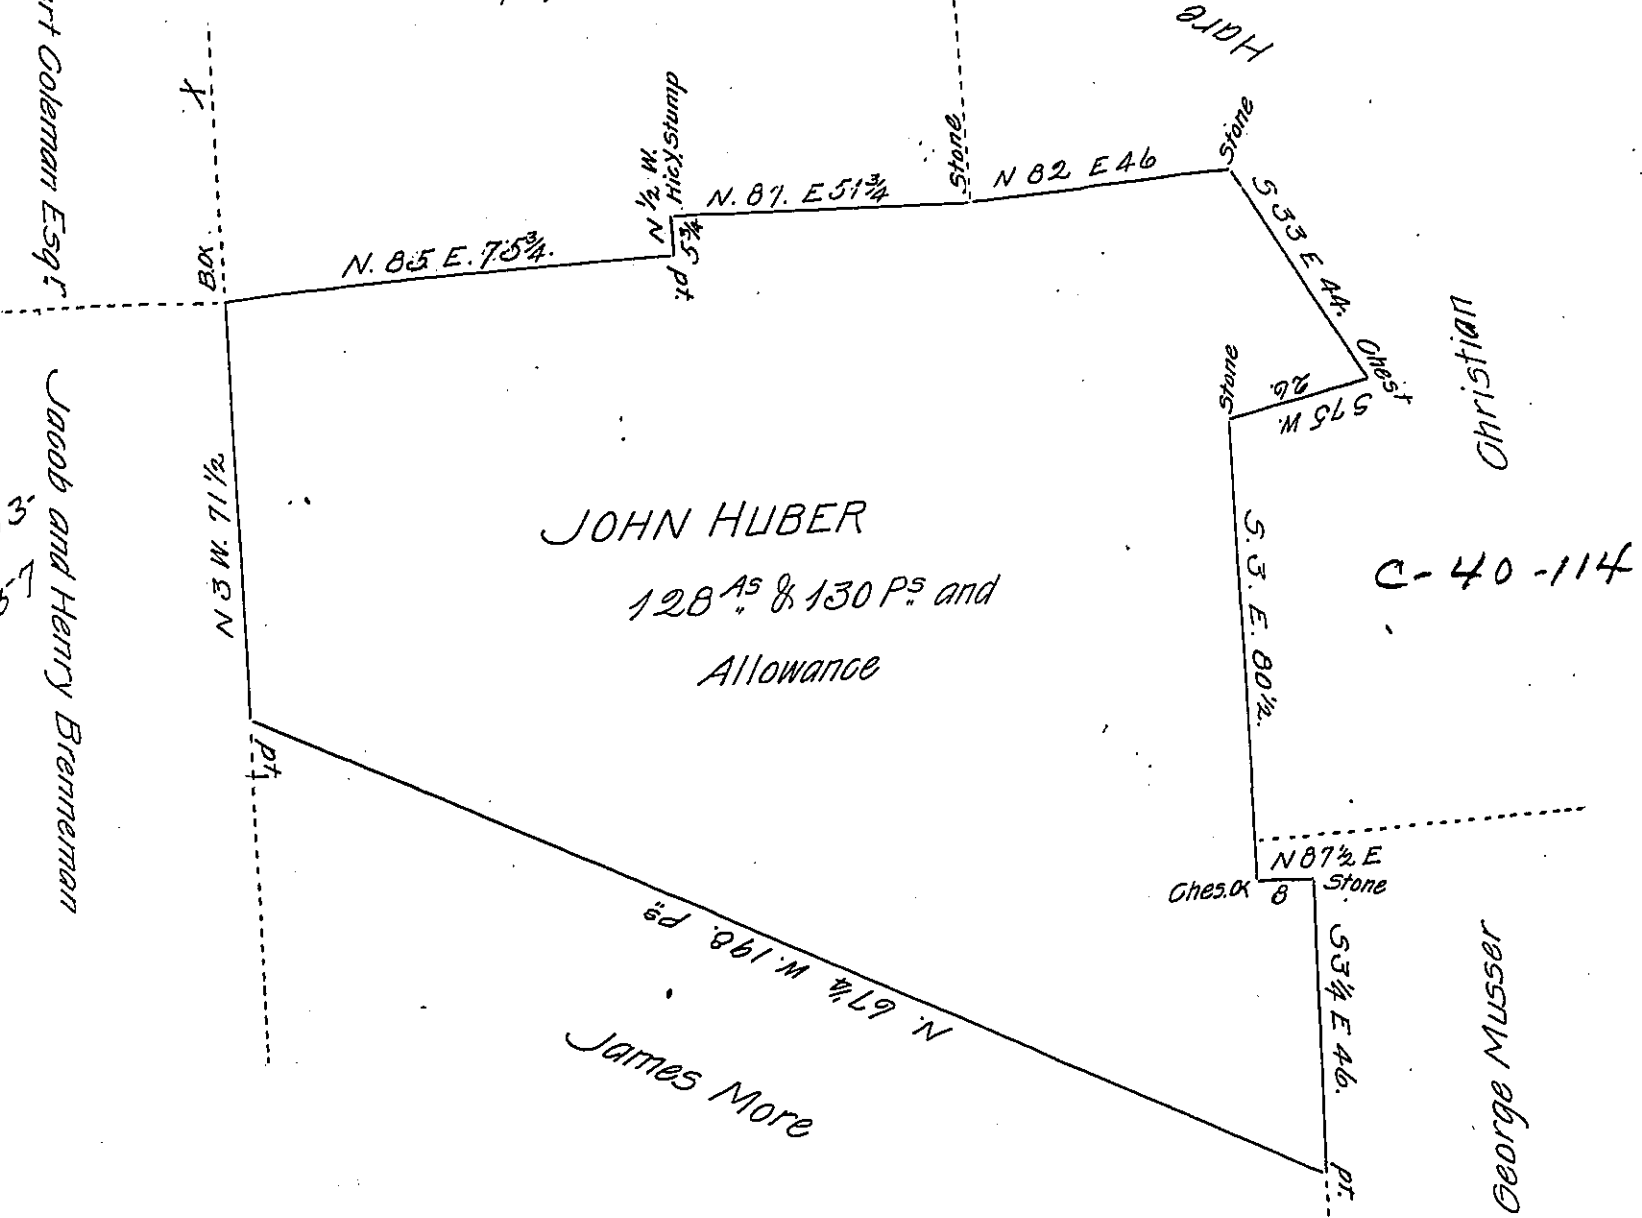

A Draught of a peice or Tract of Land situate in Martick Township Lancaster County Containing 128<sup>AS</sup> & 130 P<sup>S</sup> and the Usual Allowance of six Per Cent for Roads & C<sup>o</sup> Surveyed the 10<sup>th</sup> Day of May A.D. 1803 for John Huber by Virtue of a Warrant Dated the 2<sup>d</sup> Day of April A.D. 1803.

P<sup>r</sup> H. Ream D.S<sup>r</sup>

To Samuel Cochran Esq<sup>r</sup>  
Surveyor General

and Sam<sup>l</sup> Ensminger D.S.

IN TESTIMONY that the above is a copy of the original remaining on file in the Department of Internal Affairs of Pennsylvania, made conformably to an Act of Assembly approved the 16th day of February, 1833, I have hereunto set my Hand and caused the Seal of said Department to be affixed at Harrisburg, this twentyfourth day of April 1905.

*Loac R Brown*  
Secretary of Internal Affairs.