


2046  
H74-624  
5-1768177

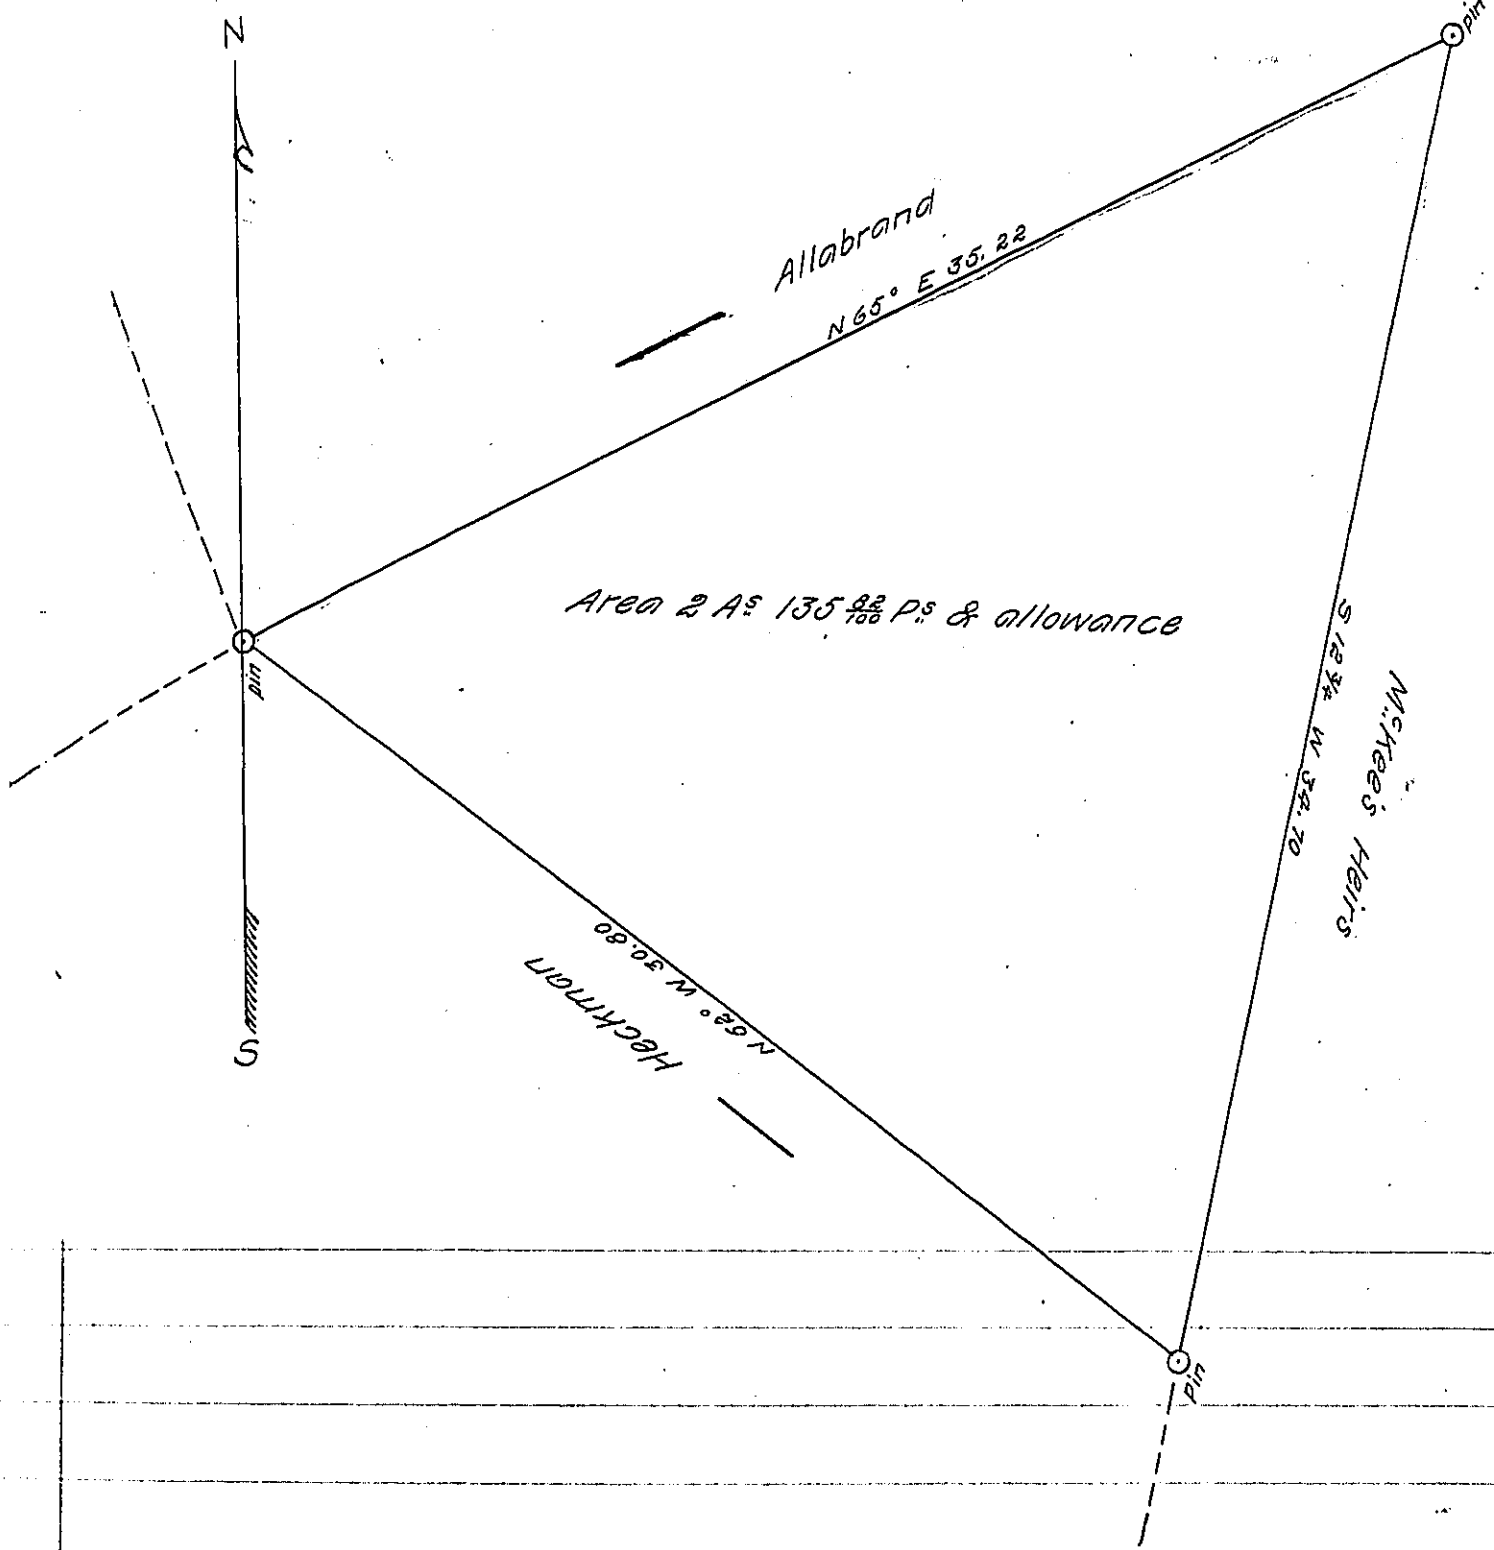

Draft of a piece of ground situated in North Versailles  
 Township Allegheny Co. Pa Containing 2 acres 135 <sup>3</sup>/<sub>8</sub> perches and allow-  
 -ance of 6 per cent for roads ect. Surveyed June 22<sup>nd</sup> 1886 in pursuance  
 of a warrant granted to I G Heckman dated the 7<sup>th</sup> day of January  
 1885.

To the Honorable

J. Simpson Africa

Secy. Internal Affairs

Chas Davis C. E.

IN TESTIMONY that the above is a copy of the original remaining on file in  
 the Department of Internal Affairs of Pennsylvania, made  
 conformably to an Act of Assembly approved the 16th day of  
 February, 1833, I have hereunto set my Hand and caused  
 the Seal of said Department to be affixed at Harrisburg,  
 this sixteenth day of May 1905

*George R. ...*  
 Secretary of Internal Affairs.