


38  
H 57-602  
5-70

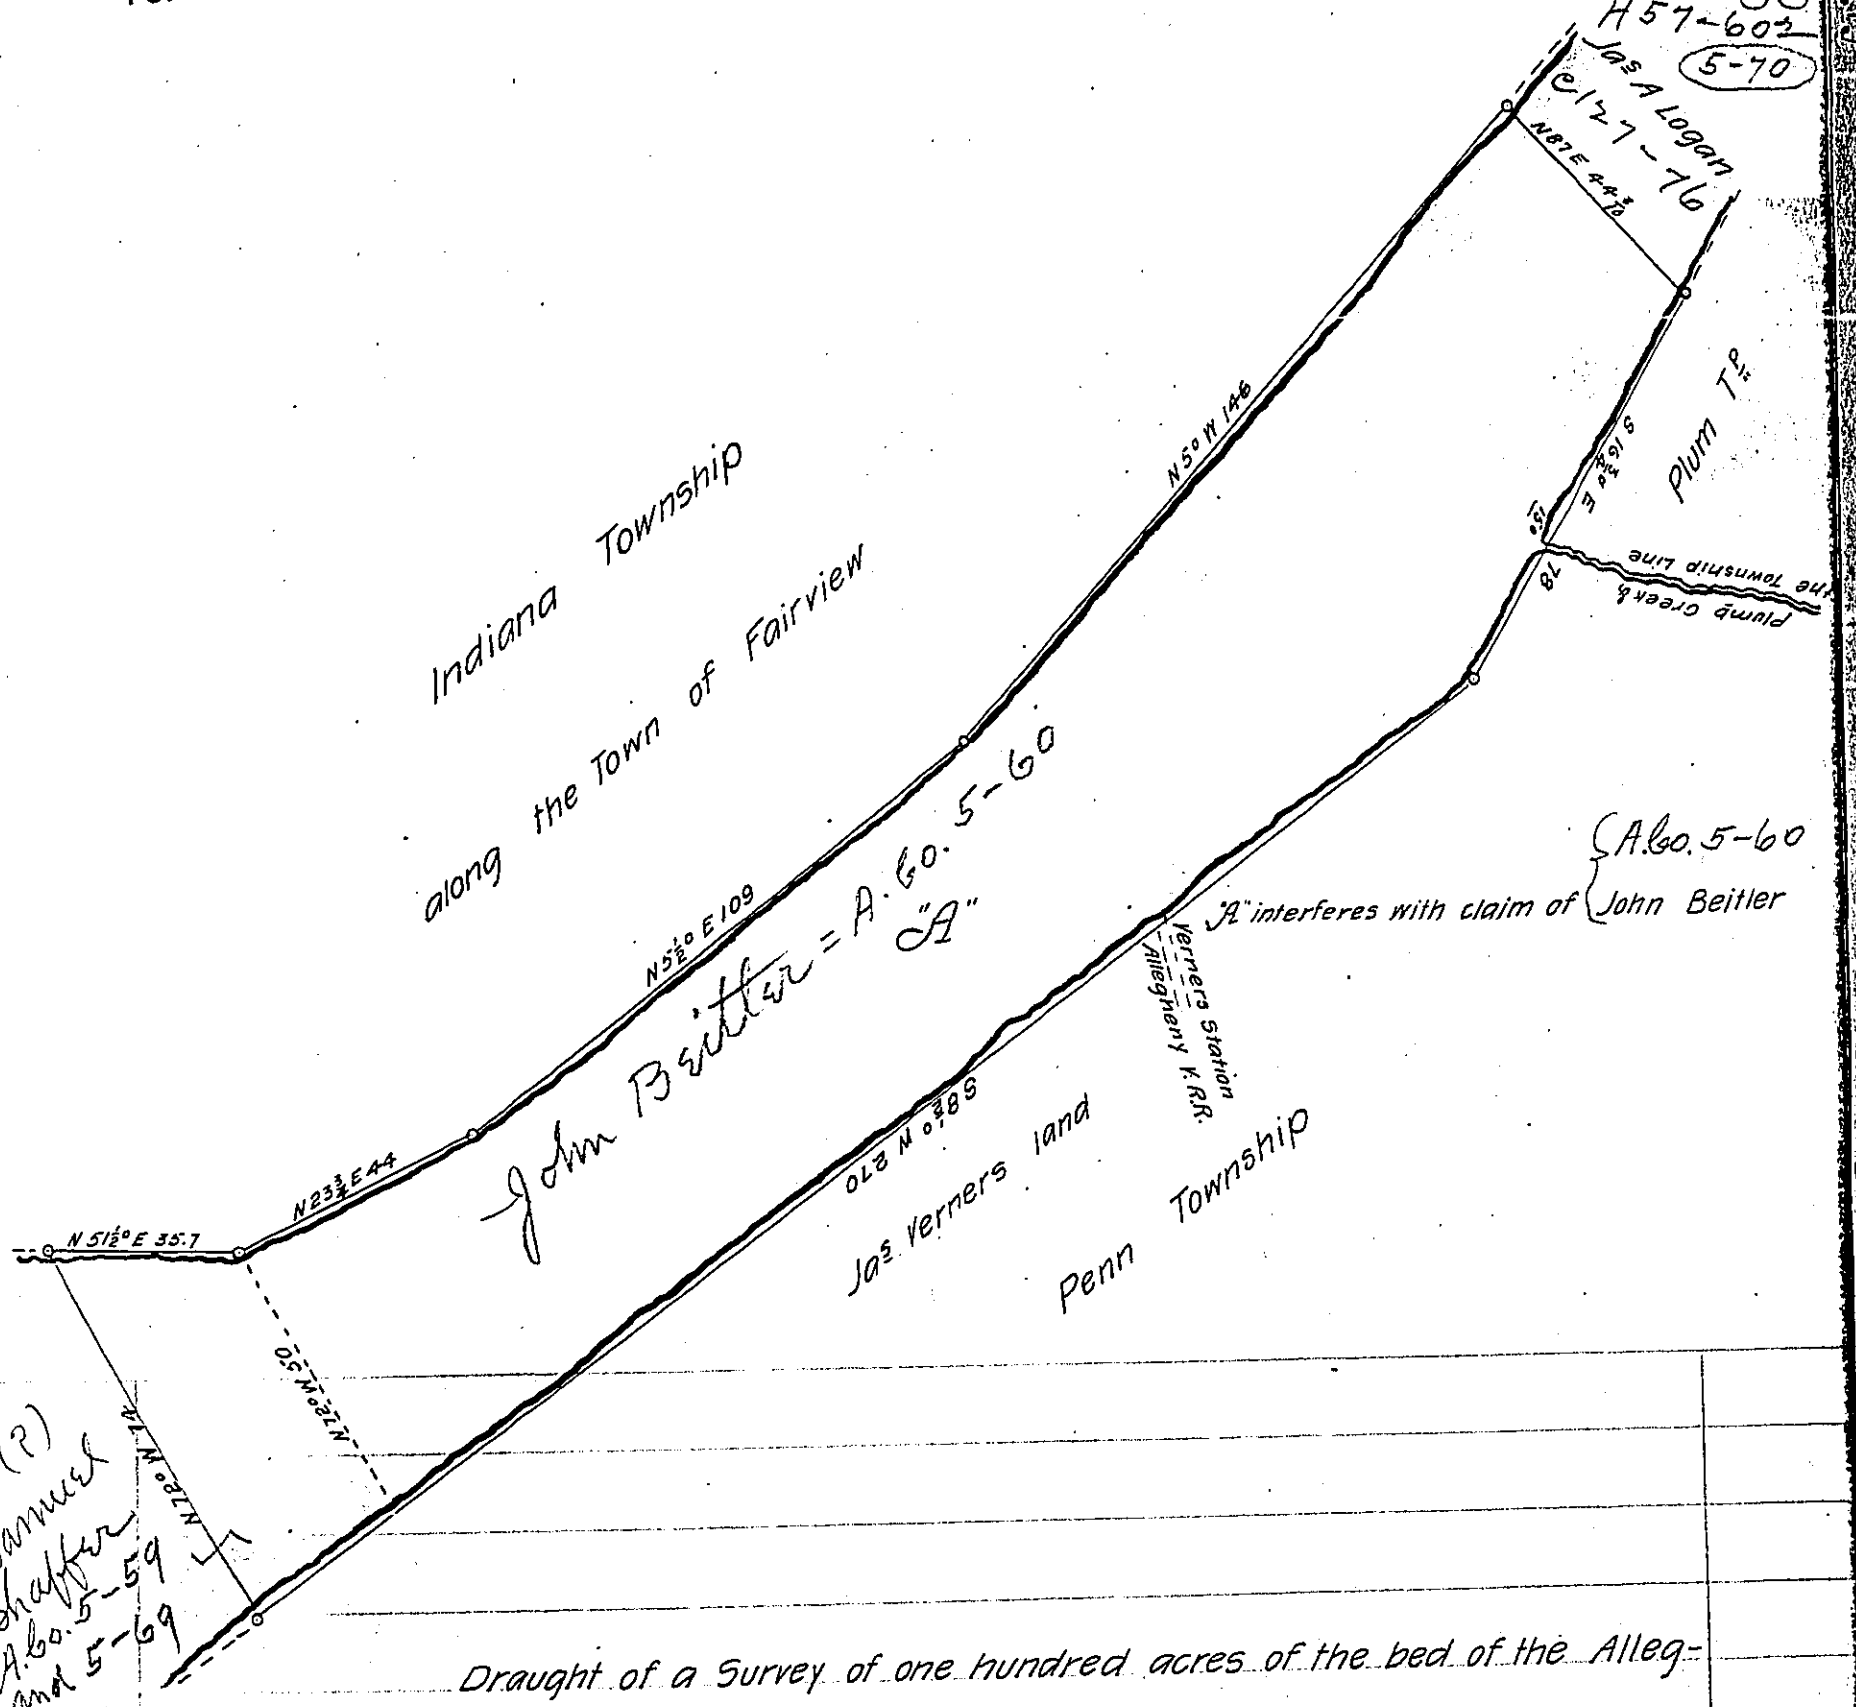

Draught of a Survey of one hundred acres of the bed of the Allegheny River. Surveyed upon a Warrant granted to Henry D. Foster dated June 4<sup>th</sup> 1864. Situated between the Townships of Indiana, and of Penn. and Plum in Allegheny County Penna. Executed as of the 7<sup>th</sup> day of July A. D. 1864.

E. H. Hastings C. S.

To Jas P. Barr Esq  
Surveyor General  
Harrisburg  
Penna

IN TESTIMONY that the above is a copy of the original remaining on file in the Department of Internal Affairs of Pennsylvania, made conformably to an Act of Assembly approved the 16<sup>th</sup> day of February, 1833, I have hereunto set my Hand and caused the Seal of said Department to be affixed at Harrisburg, this fourteenth day of March 1905.

*Loas R. Perry*  
Secretary of Internal Affairs.