


Wm Hagerly
up Buffalo Creek

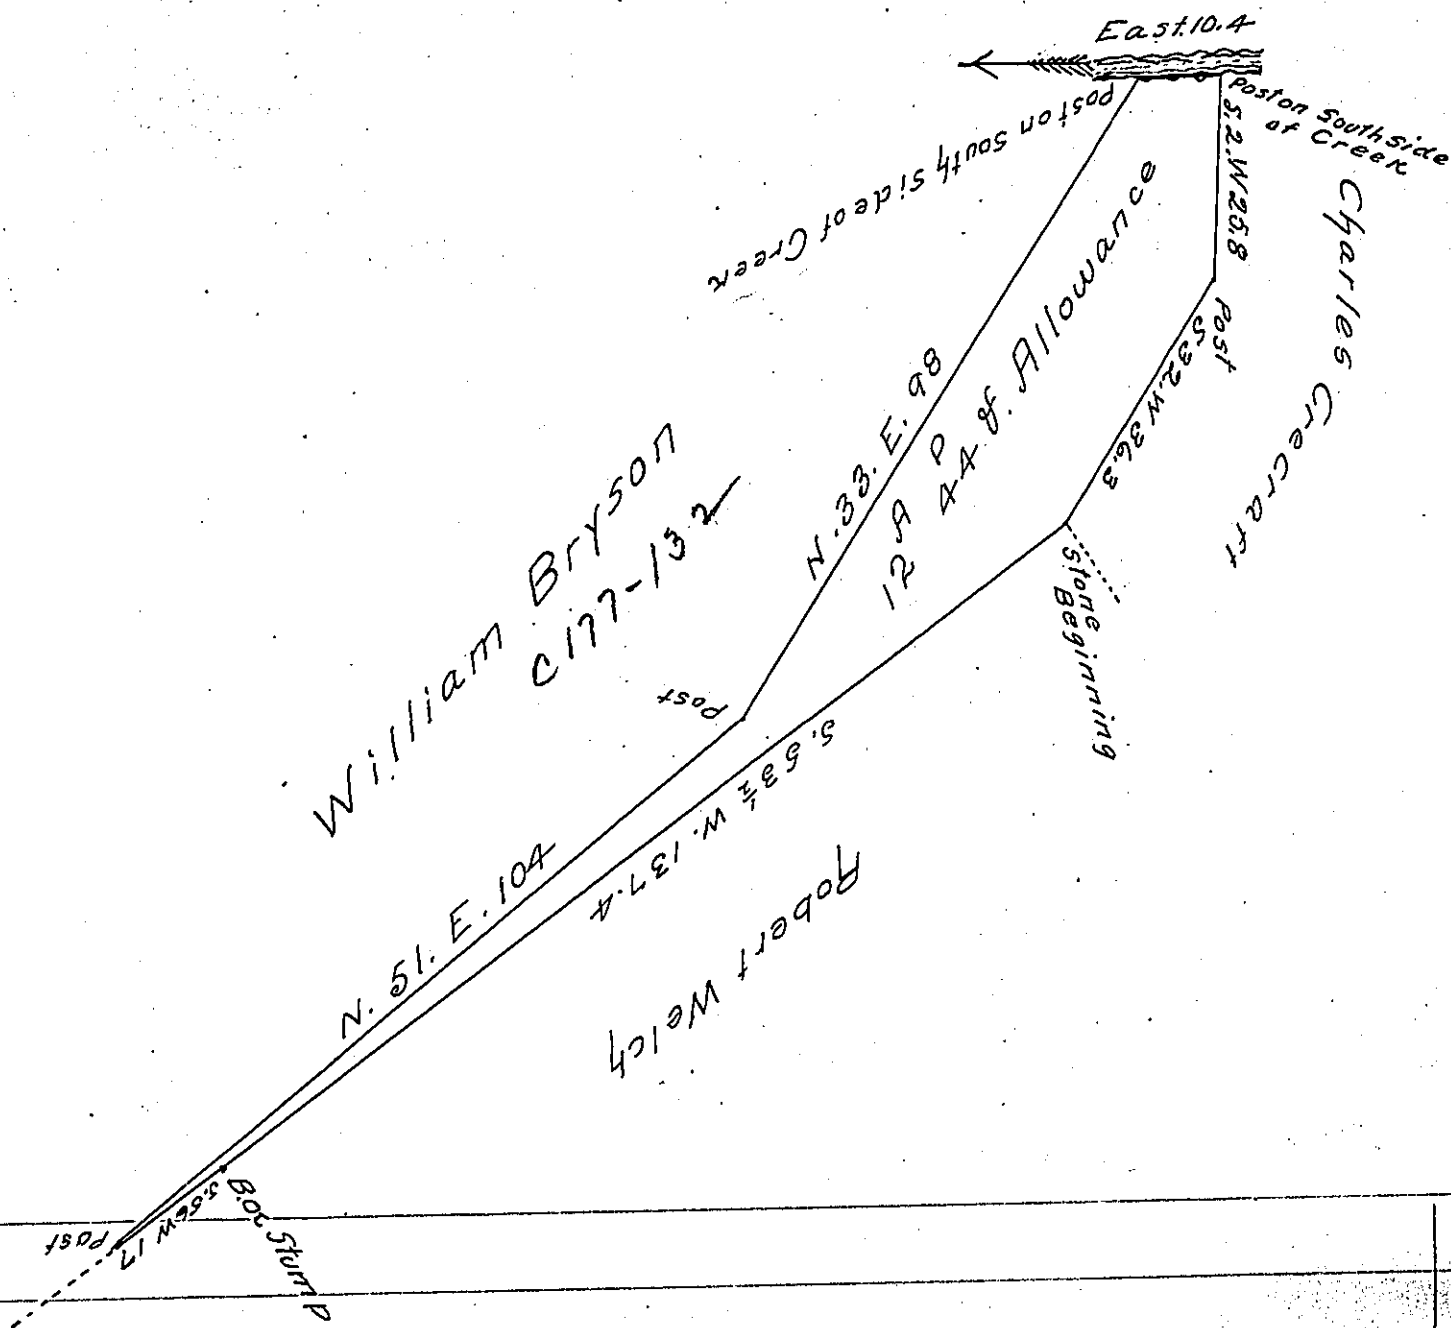

The above is a Draught of a survey made October 11th 1833 in pursuance of a Warrant granted to James Hagerly for 15 Acres of land dated Sept. 3^d 1833 Containing twelve Acres and 44 perches and Allowance of six pr Cent. Situate in Donegal Township Washington County on the Waters of Buffalo Creek - at the time of Survey there was about three Acres improved: the balance is wood land

Stephen Woods D.S.

Jacob Spangler Esq
Surveyor General

IN TESTIMONY that the above is a copy of the original remaining on file in the Department of Internal Affairs of Pennsylvania, made conformably to an Act of Assembly approved the 16th day of February, 1833, I have hereunto set my Hand and caused the Seal of said Department to be affixed at Harrisburg, this fifth day of April 1905

James R. Brown
Secretary of Internal Affairs.