


Cornelius Klingermann. Wth dated 1st Sept 1801. Now Jonas Hill & Andrew Hoppes

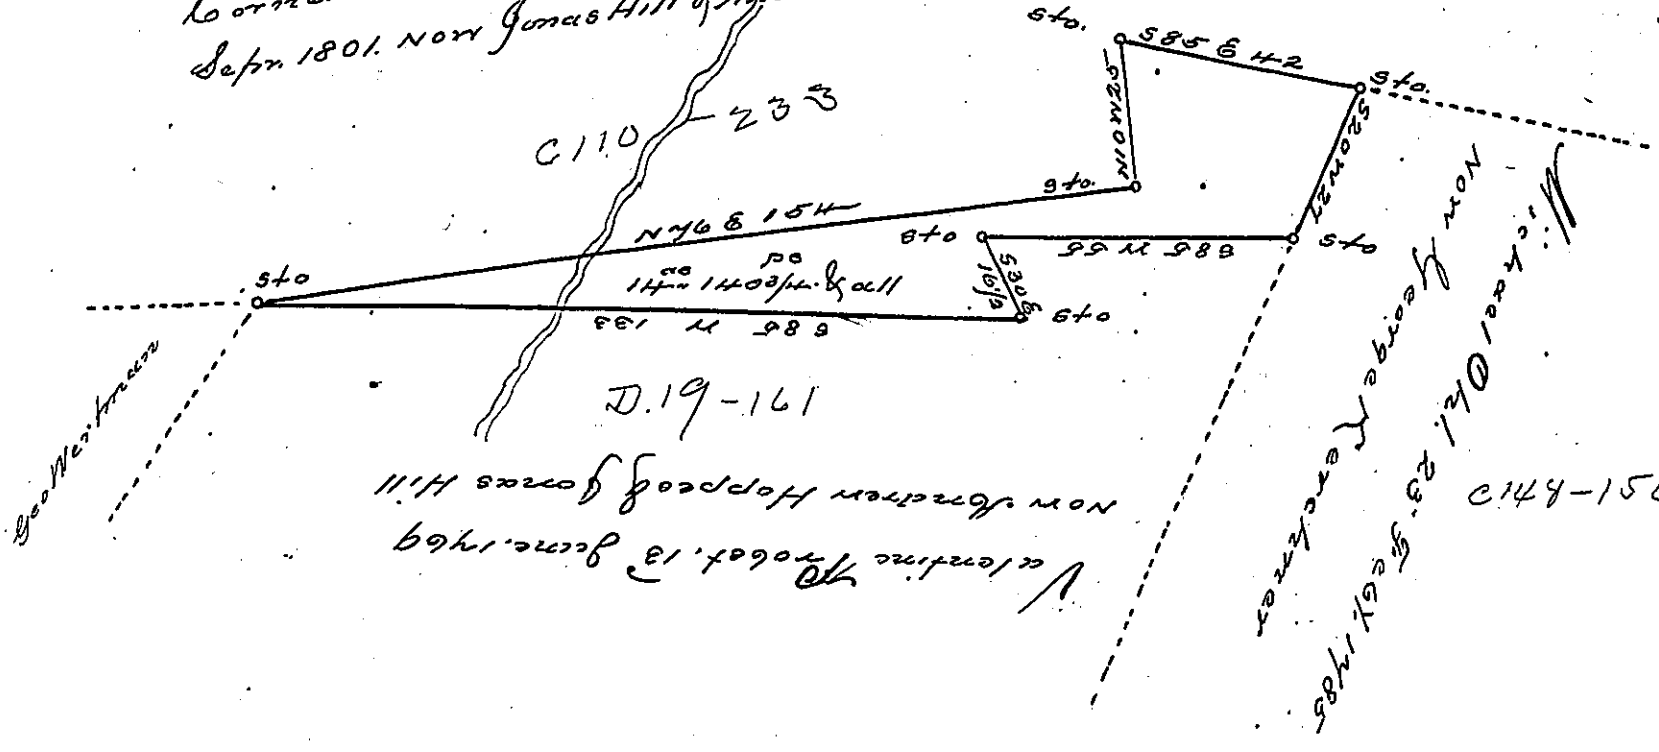

Draft of a Tract of Land containing fourteen acres and one hundred and forty and three quarter perches and the allowance of six per cent for Roads & Situate in West Penn Township in the County of Schuylkill. Surveyed on the 13th day of February A. D. 1872. In pursuance of a warrant granted to Jonas Hill dated 9th February 1872 for Jonas Hill & Andrew Hoppes

Daniel L Boyer
County Surveyor

F. J. M. Campbell Esq
Surveyor General Penna.

About five acres of the above tract of land is improved the rest is woodland
D. L. B. 65

IN TESTIMONY that the above is a copy of the original remaining on file in the Department of Internal Affairs of Pennsylvania, made conformably to an Act of Assembly approved the 16th day of February, 1833, I have hereunto set my Hand and caused the Seal of said Department to be affixed at Harrisburg, this twentieth day of April, 1905,

Geo. B. Boyer
Secretary of Internal Affairs.