


Ross
Twp. ✓

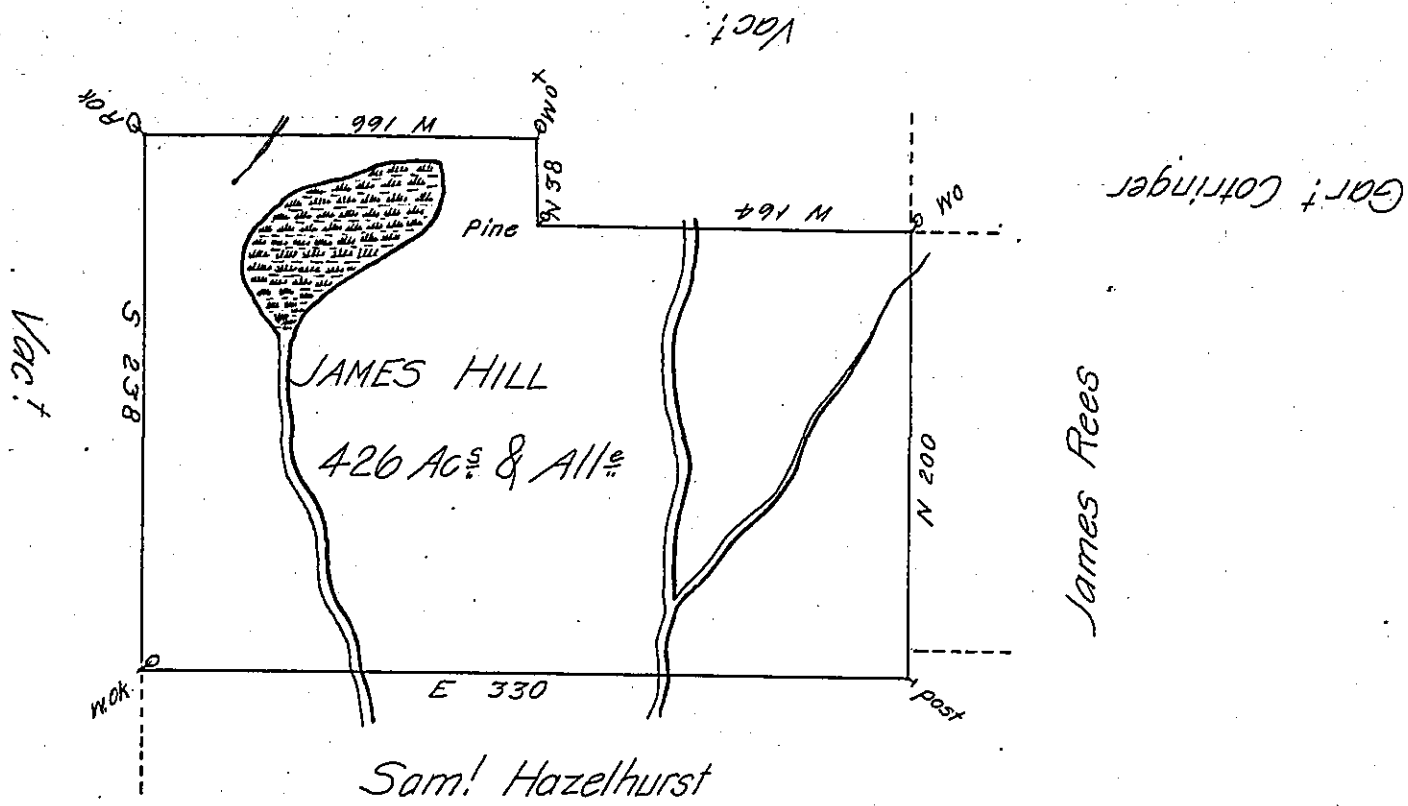

By Virtue of a Warrant dated July 19th 1792 Surveyed 29th of September 1792 Unto James Hill the above described Tract of four hundred and twentysix Acres and Usual Allow^e of Land Situated adjoining Land of Sam! Hazelhurst Garret Cotringer and James Rees on a branch of Hunlocks Creek in Luzerne County

By W^m Montgomery D.S.E

To Daniel Brodhead Esq^r }
 Surveyor Gen^l of Pennsylvania }

IN TESTIMONY that the above is a copy of the original remaining on file in the Department of Internal Affairs of Pennsylvania, made conformably to an Act of Assembly approved the 16th day of February, 1833, I have hereunto set my Hand and caused the Seal of said Department to be affixed at Harrisburg, this tenth day of April 1905

Joseph D. Brown
 Secretary of Internal Affairs.