


Lat. vacant, now surveyed to Henry Heisser by his wt dated the 14 May 1792.

Pg-186

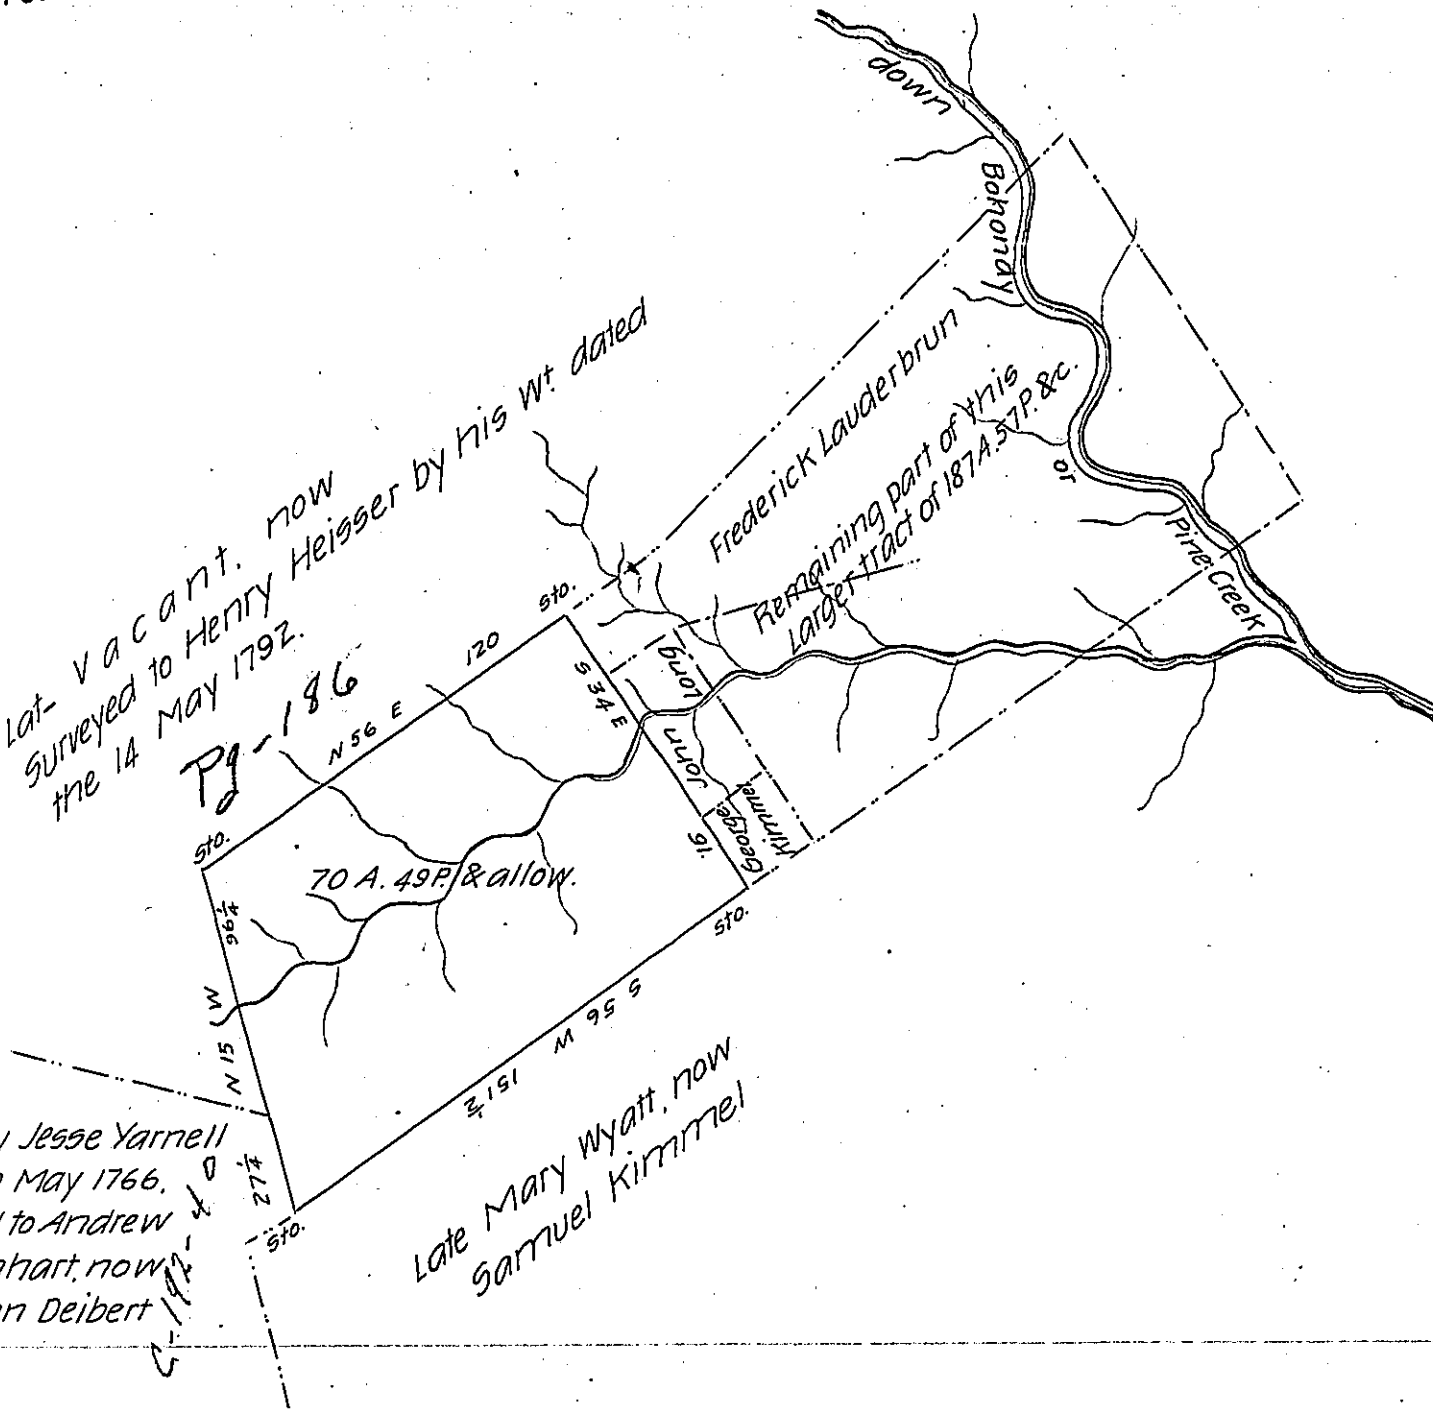

Appl: by Jesse Yarnell dated 19 May 1766. Patented to Andrew Schweinhart, now Christian Deibert

Situate in West Brunswick Township, Schuylkill County, Contain-
ing 70 A. 49 P. & allowance of Six per Cent for Roads &c. It being a part
of the same larger tract of land of 187 A. 57 P. & allowance, which was
originally surveyed to Francis Parvin, by virtue of a Warrant granted to
Jacob Wirger, dated the 4th day of March A.D. 1750, now the property of
Samuel Kimmel, surveyed October the 27th A.D. 1835.

By

Geo. Rahn, D.S.

To Jacob Spangler Esqr.

Suryr. Genl. of Pennsya

IN TESTIMONY that the above is a copy of the original remaining on file in
the Department of Internal Affairs of Pennsylvania, made
conformably to an Act of Assembly approved the 16th day of
February, 1833, I have hereunto set my Hand and caused
the Seal of said Department to be affixed at Harrisburg,
this twenty-fourth day of May 1905.

Isaac P. Brown
Secretary of Internal Affairs.