


Holland-Company

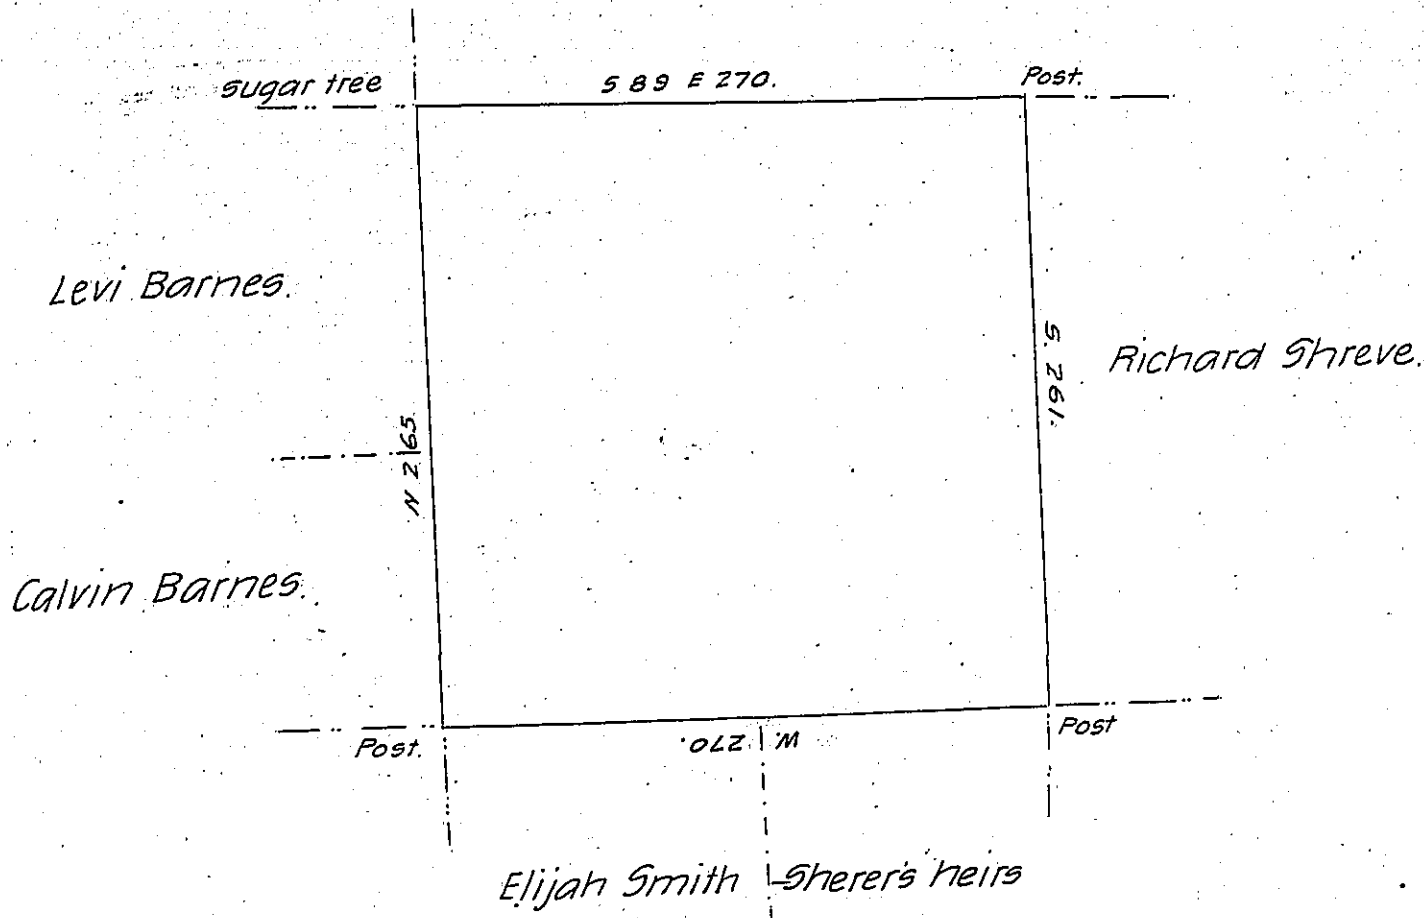

A draught of a tract of land in Union township Erie County Surveyed on the 7th day of June 1838 for James Kerr, by virtue of the actual Settlement residence and improvement of his father James Kerr. Containing four hundred and Eighteen acres and one hundred and seventeen perches and Six Per Cent allowance

S. Skinner D.S.

I certify the above is a true Return of a Survey made by me with the field notes annexed and entered with Survey book. It does not appear that the above described tract of land is appropriated to or claimed by any one except James Kerr June 8th 1838.

John Taylor Esqre

S. Skinner D.S.

Surveyor General

IN TESTIMONY that the above is a copy of the original remaining on file in the Department of Internal Affairs of Pennsylvania, made conformably to an Act of Assembly approved the 16th day of February, 1833, I have hereunto set my Hand and caused the Seal of said Department to be affixed at Harrisburg, this twenty second day of JUNE 1905

Joseph P. Brown
Secretary of Internal Affairs