


now Casper Waigh formerly Saml Ramsay's

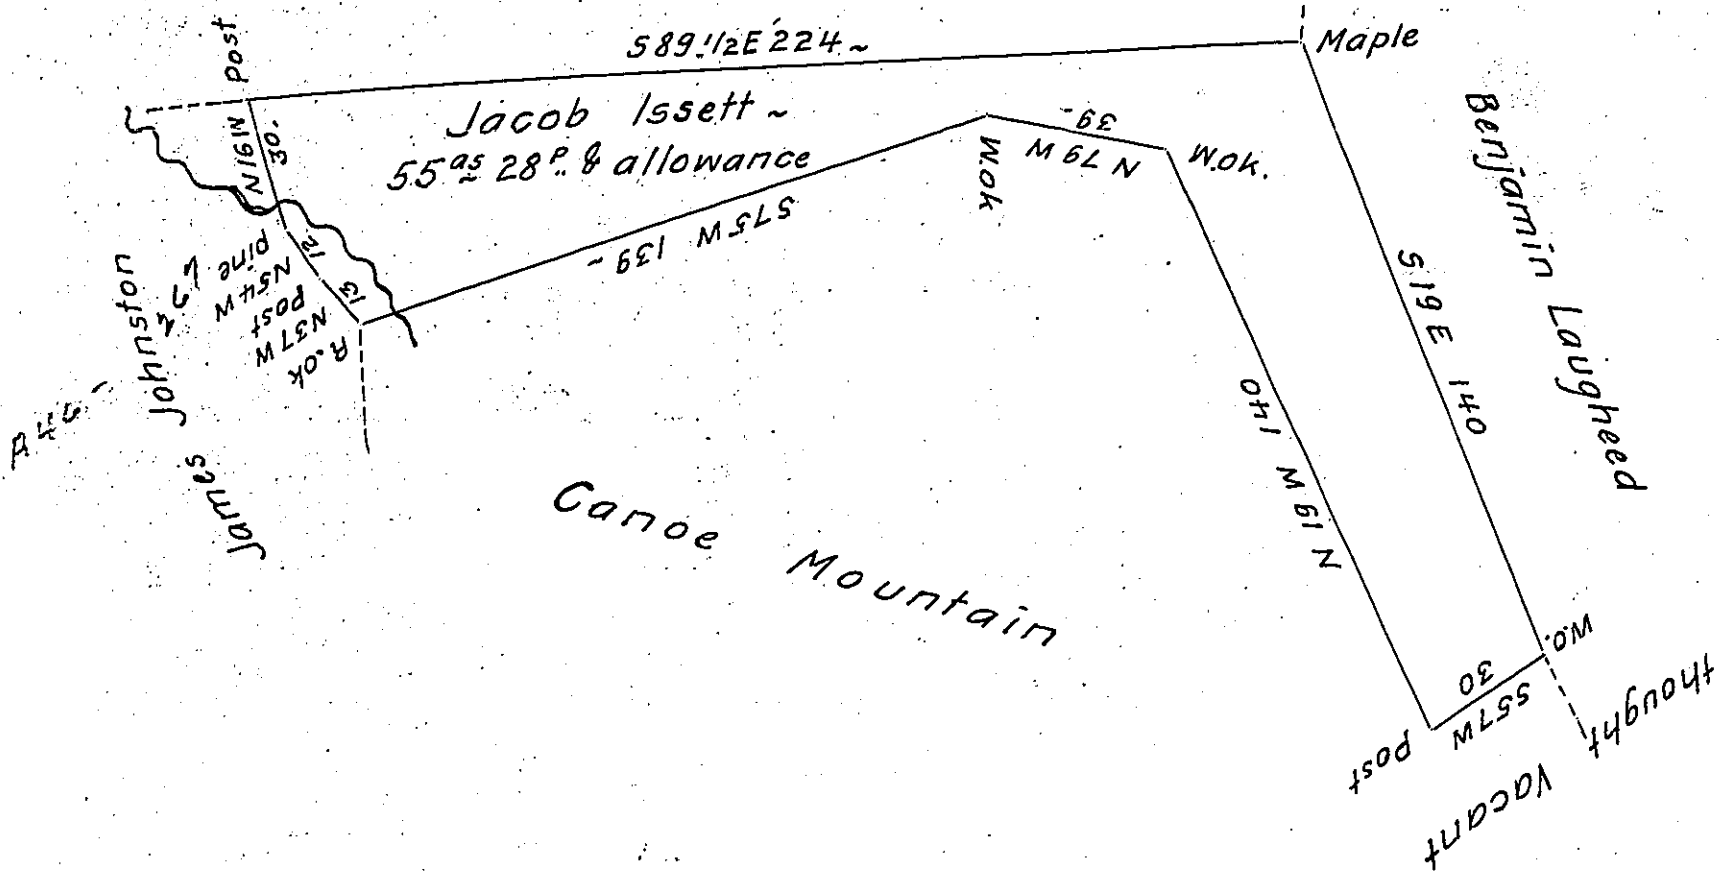

Situate in Tyrone Township Huntingdon County Con-
 taining fifty five acres & Twenty eight Perches & the usual Allow-
 ance of Six P. Cent for Roads Surveyed the 2^d day of November
 1803 In pursuance of a Warrant dated the 2^d day of May 1793
 granted to Jacob Issett ~

John Canan D.S.

Samuel Cochran Esq. S.G.

IN TESTIMONY that the above is a copy of the original remaining on file in
 the Department of Internal Affairs of Pennsylvania, made
 conformably to an Act of Assembly approved the 16th day of
 February, 1833, I have hereunto set my Hand and caused
 the Seal of said Department to be affixed at Harrisburg,
 this thirteenth day of June 1905

Isaac P. Brown
 Secretary of Internal Affairs.