


C. 220. 179

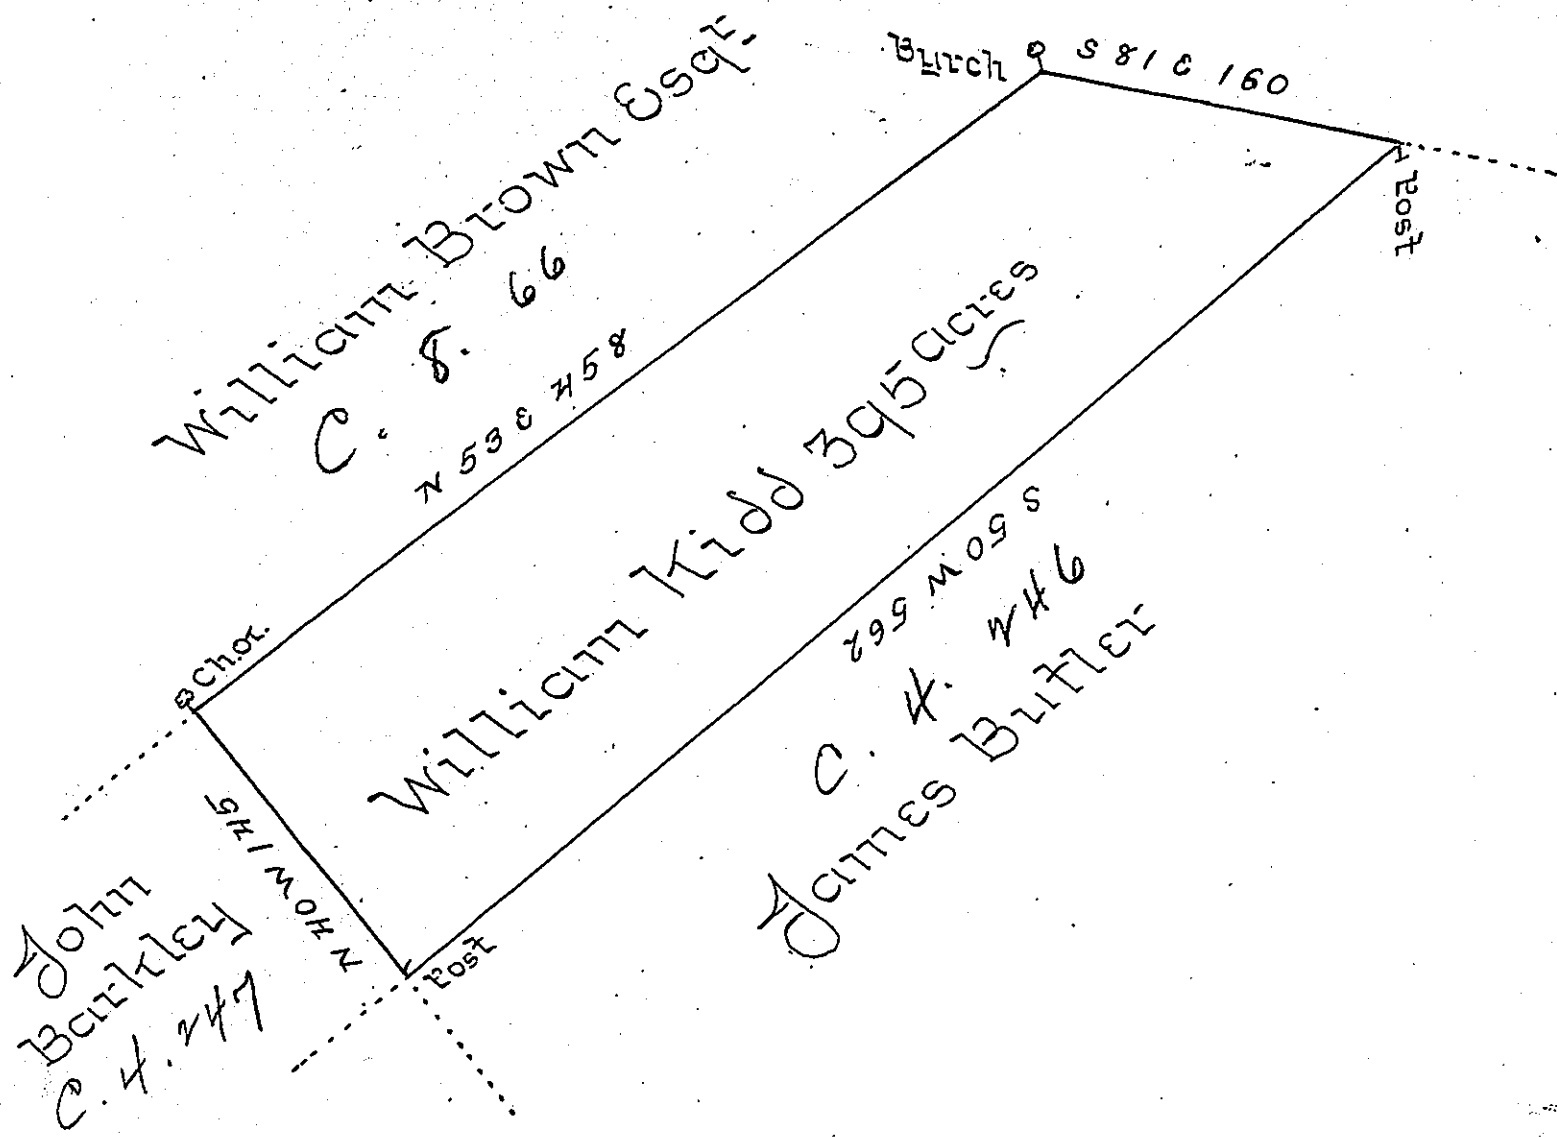

Three hundred & Ninety five acres & the allow-
 -ance of six Percent for roads &c^a situate in Cr-
 -magh Township Mifflin County surveyed for
 William Kidd Dec^r 6th 1794 in pursuance of a
 Warrant dated March 11th 1794

J. Harris US

To Daniel Brodhead Esq^r }
 Surveyor of Pennsylvania }

IN TESTIMONY that the above is a copy of the original remaining on file in
 the Department of Internal Affairs of Pennsylvania, made
 conformably to an Act of Assembly approved the 16th day of
 February, 1833, I have hereunto set my Hand and caused
 the Seal of said Department to be affixed at Harrisburg,
 this sighth day of July 1905.

Goac P Snow
 Secretary of Internal Affairs.