


Amos Norton. W. H. Smith

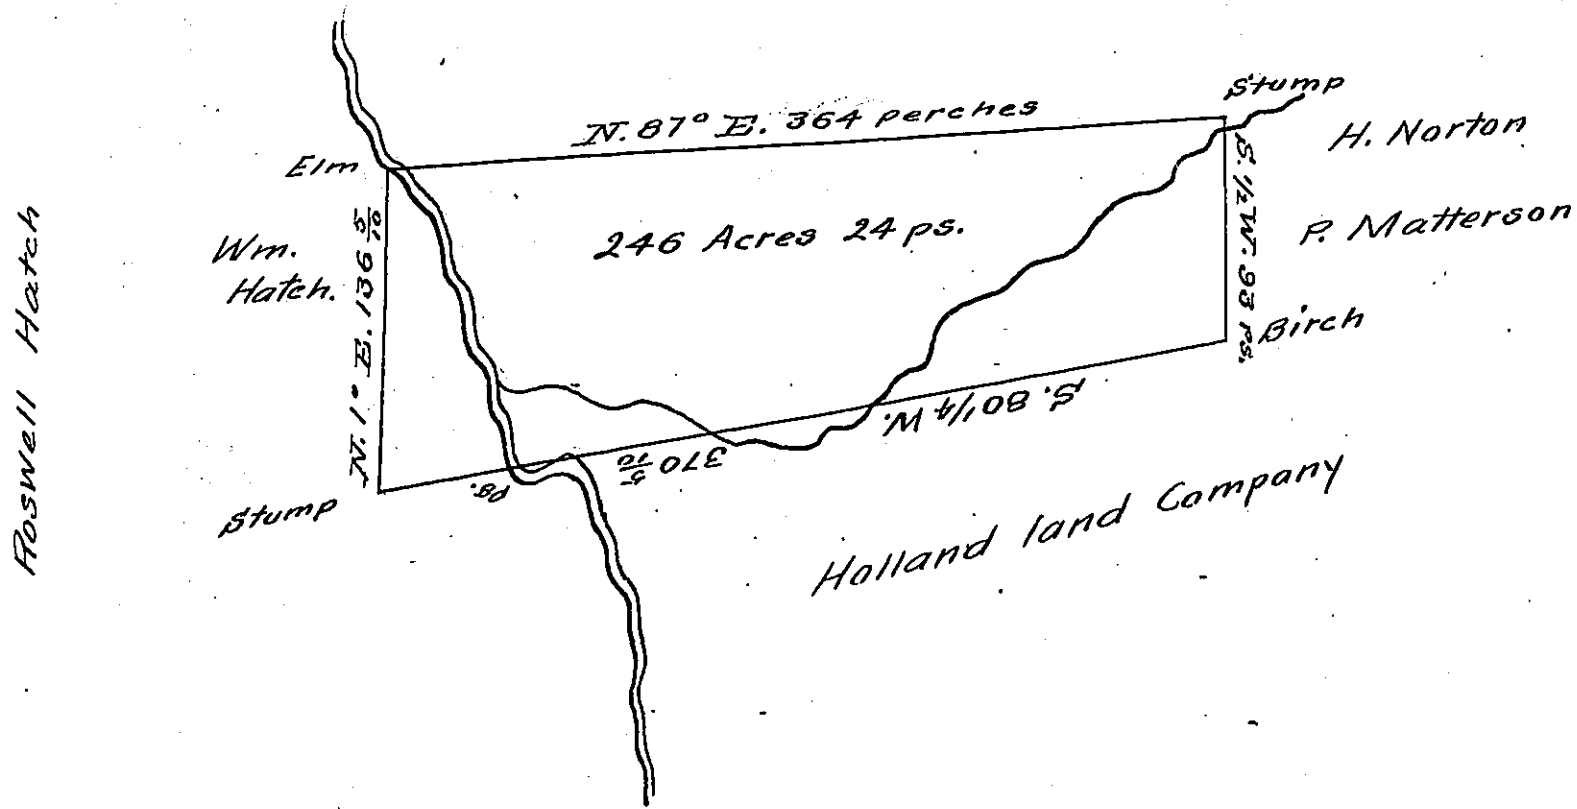

A DRAUGHT of Donation Lot No 1978, Situate in the 10th Donation District in Amity Township Erie County on the Waters of French creek, Surveyed on the 16th Day of Sept. 1851 for Roswell Hatch by virtue of his settlement, improvement and residence of 27 years.

Containing 246 Acres & 24 perches & the allowance of six per cent for roads &c.

David Wilson C. S.

No Signature

IN TESTIMONY that the above is a copy of the original remaining on file in the Department of Internal Affairs of Pennsylvania, made conformably to an Act of Assembly approved the 16th day of February, 1833, I have hereunto set my Hand and caused the Seal of said Department to be affixed at Harrisburg, this Twenty-seventh day of May 1905

*James B. Brown*  
Secretary of Internal Affairs.