


FORM No. 1.

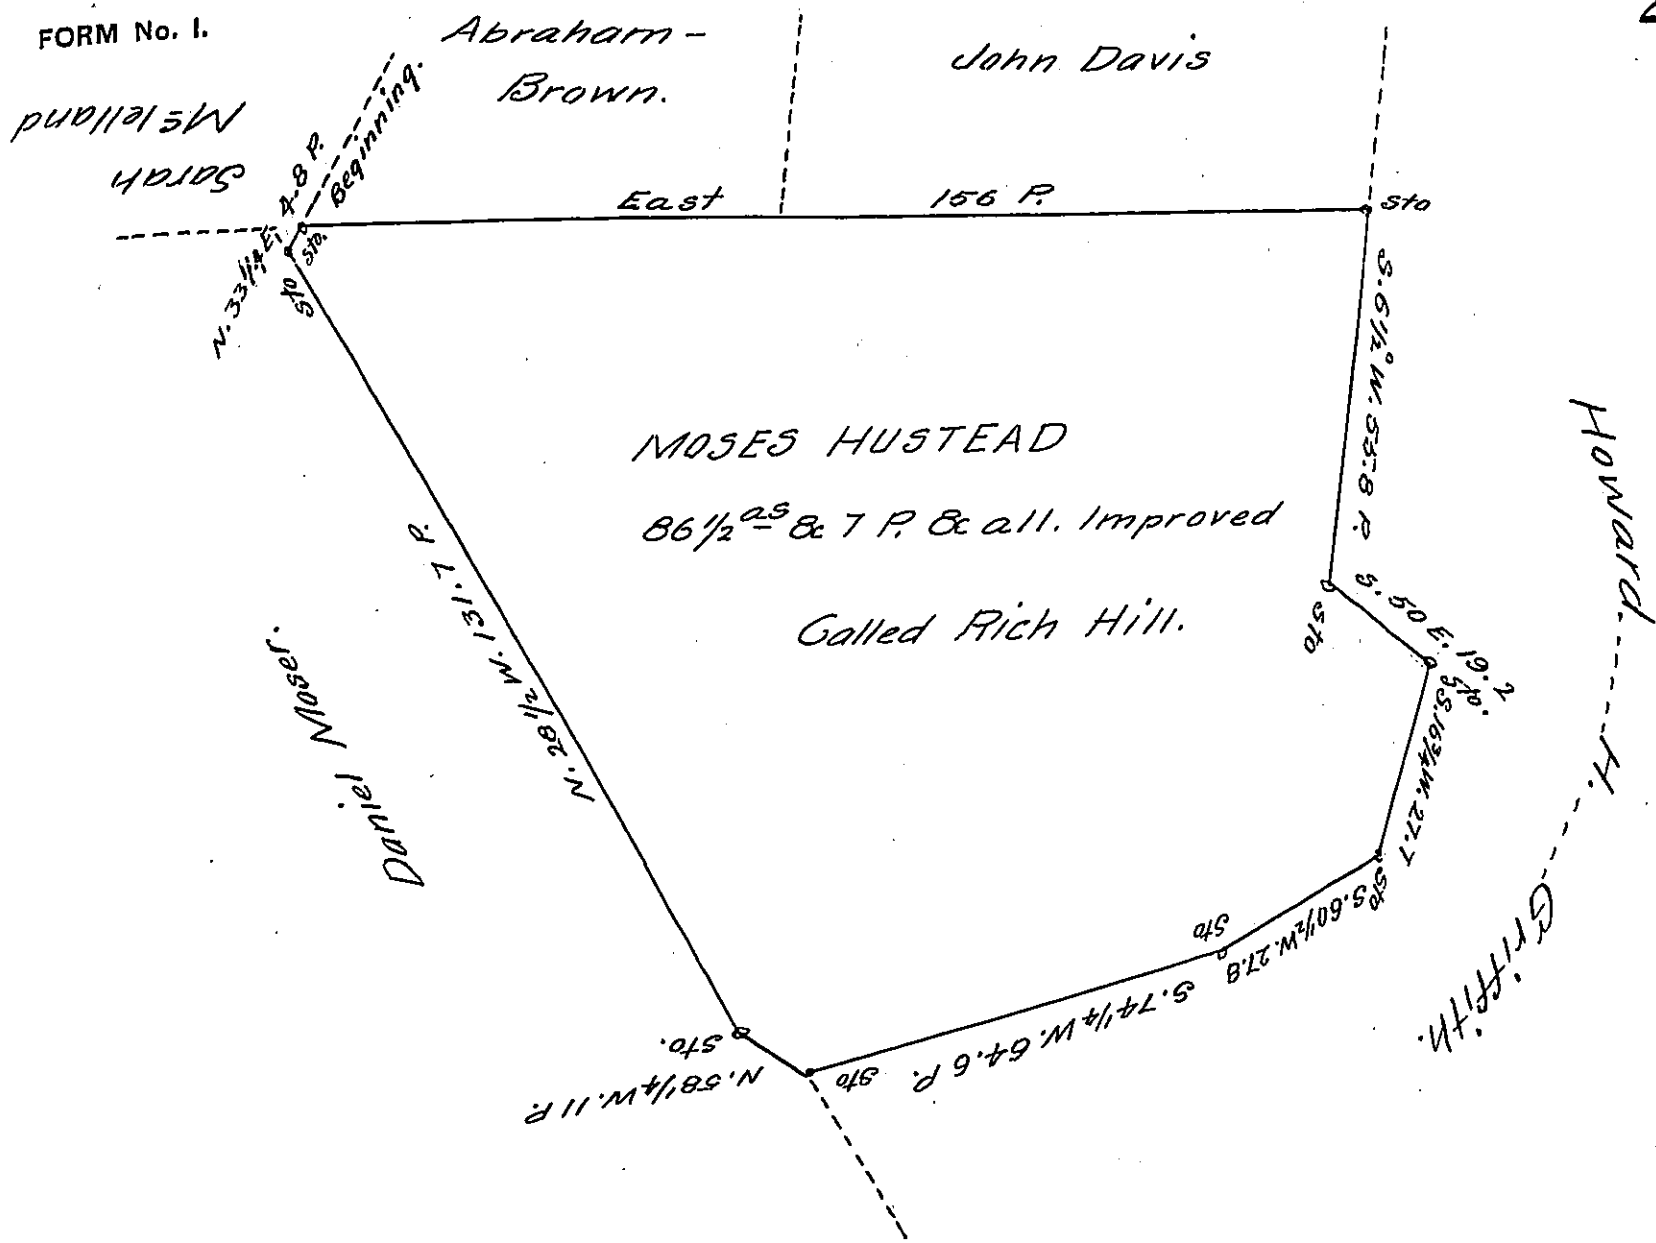

A draft of a tract of land situate in Gorges Township Fayette County Pa. Containing Eighty Six acres & Eighty seven perches and allowance Surveyed 22nd June 1860 in pursuance of a Warrant granted to Moses Hustead for 93^{acs} & 30^P dated the 18th June 1860.

There is about seventy acres cleared and cultivated on this tract a two story log house and has been Improved for upwards of Fifty years &c

Martin Dickson (D. S.)

To W^m H. Heim Esqr.
Surveyor General.

IN TESTIMONY that the above is a copy of the original remaining on file in the Department of Internal Affairs of Pennsylvania, made conformably to an Act of Assembly approved the 16th day of February, 1833, I have hereunto set my Hand and caused the Seal of said Department to be affixed at Harrisburg, this twenty-second day of June 1905.

George R. Brown
Secretary of Internal Affairs.