


A. Addleman

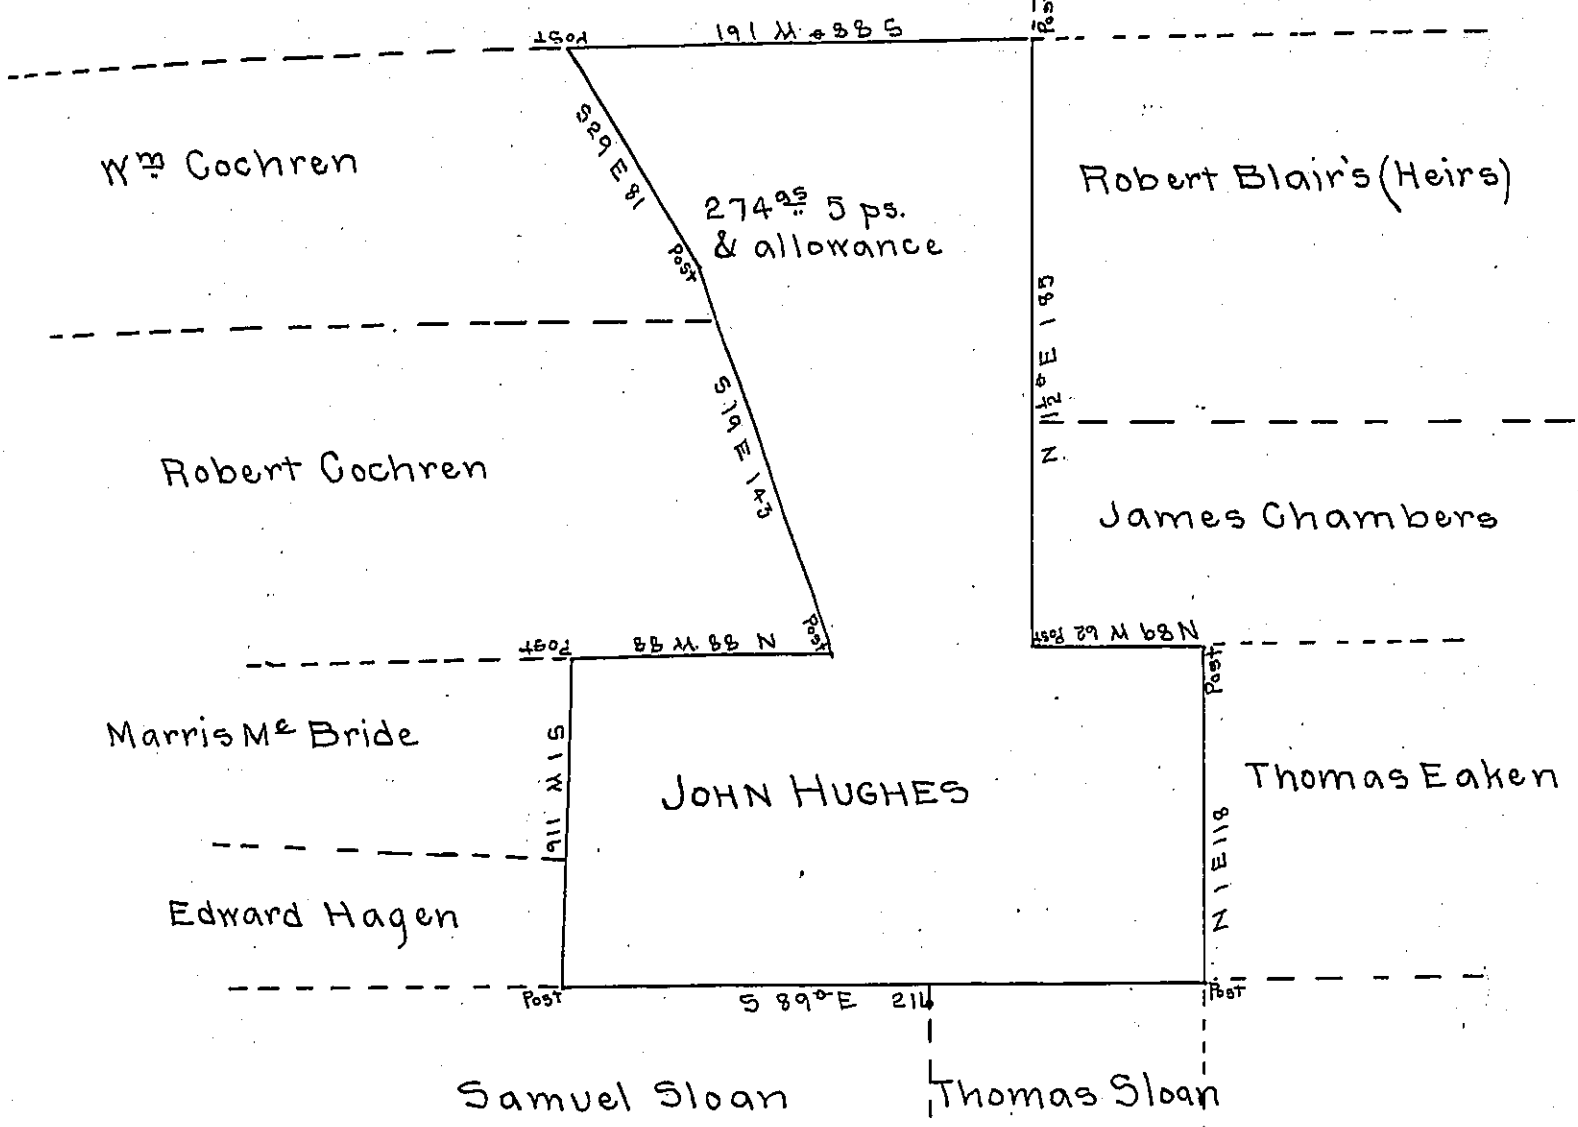

Draft of a Tract of Land Situated in Venango Tp Butler County
 Surveyed at the instance of John Hughes in pursuance of his
 actual Settlement & improvement August 27th 1864 Containing 274.95
 5 ps. & allowance of Six per. Cent. (on the waters of Slippery rock
 creek)

Hon. James P. Barr
 Sur. Gen. of Pa

W. D. Mc Candless
 Co. Sur.

IN TESTIMONY that the above is a copy of the original remaining on file in
 the Department of Internal Affairs of Pennsylvania, made
 conformably to an Act of Assembly approved the 16th day of
 February, 1833, I have hereunto set my Hand and caused
 the Seal of said Department to be affixed at Harrisburg,
 this fourth day of May 1905

James P. Barr
 Secretary of Internal Affairs.